


DETAILS


N	QTY
1	1
2	5
3	5
4	9
5	9
6	9
7	9
8	1
9	3
10	1
11	1
28	1
29	4

LIST OF ELEMENTS

1. Wall 68x44x4000
 2. Wall 135x44x1285
 3. Wall 135x44x1285
 4. Wall 135x44x294
 5. Wall 135x44x171
 6. Wall 135x44x215
 7. Wall 135x44x250
 8. Wall 135x44x4000
 9. Wall 135x44x4000
 10. Wall 135x44x4000
 11. Wall 135x44x3116
 28. Roof beam 150x50x4340
 29. Roof beam 150x50x4340
- Total 9.51 m²

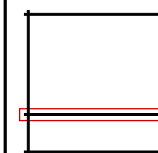

Project: Speight

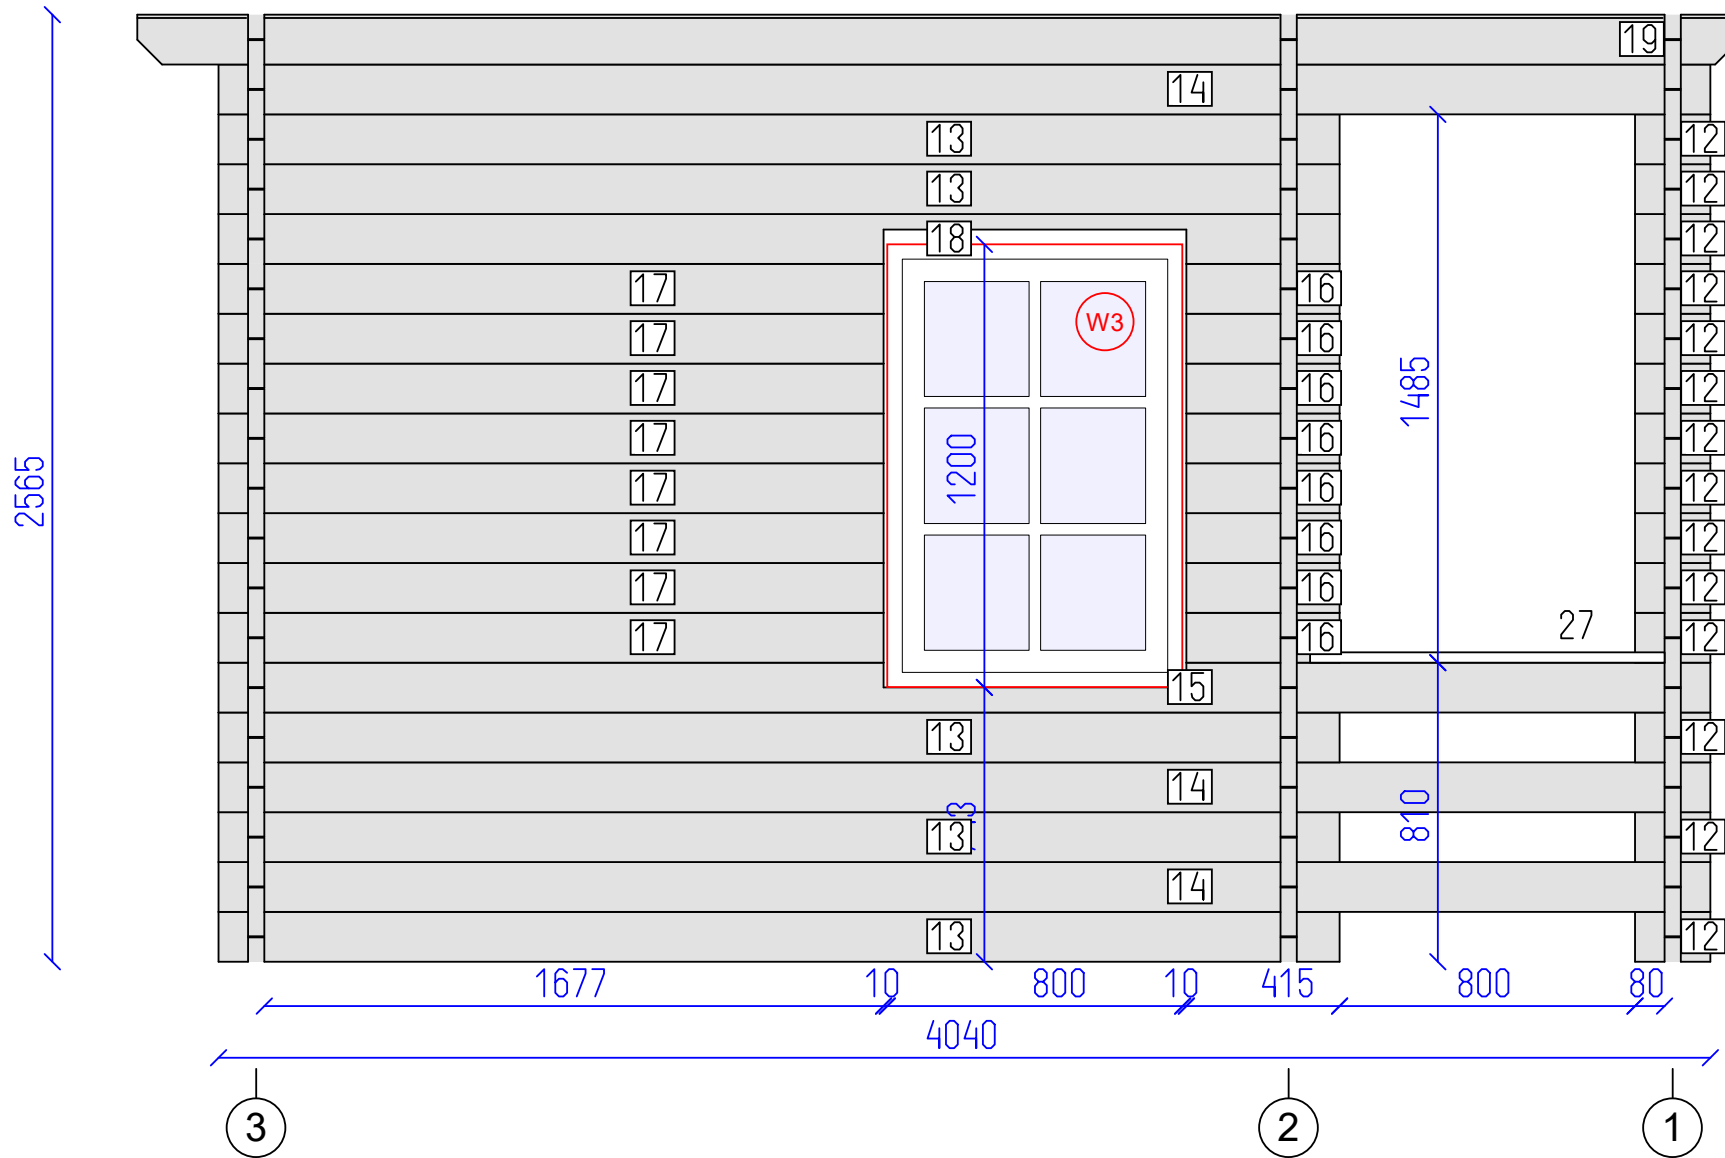


DETAILS


N	QTY
12	14
13	5
14	3
15	1
16	8
17	8
18	1
19	1
27	1

LIST OF ELEMENTS

- 12. Wall 135x44x204
 - 13. Wall 135x44x3036
 - 14. Wall 135x44x4040
 - 15. Wall 135x44x4040
 - 16. Wall 135x44x415
 - 17. Wall 135x44x1801
 - 18. Wall 135x44x3036
 - 19. Wall 135x44x4340
 - 27. Beam 110x28x960
- Total 8.11 m²

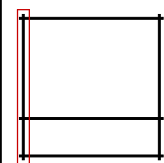

Project: Speight

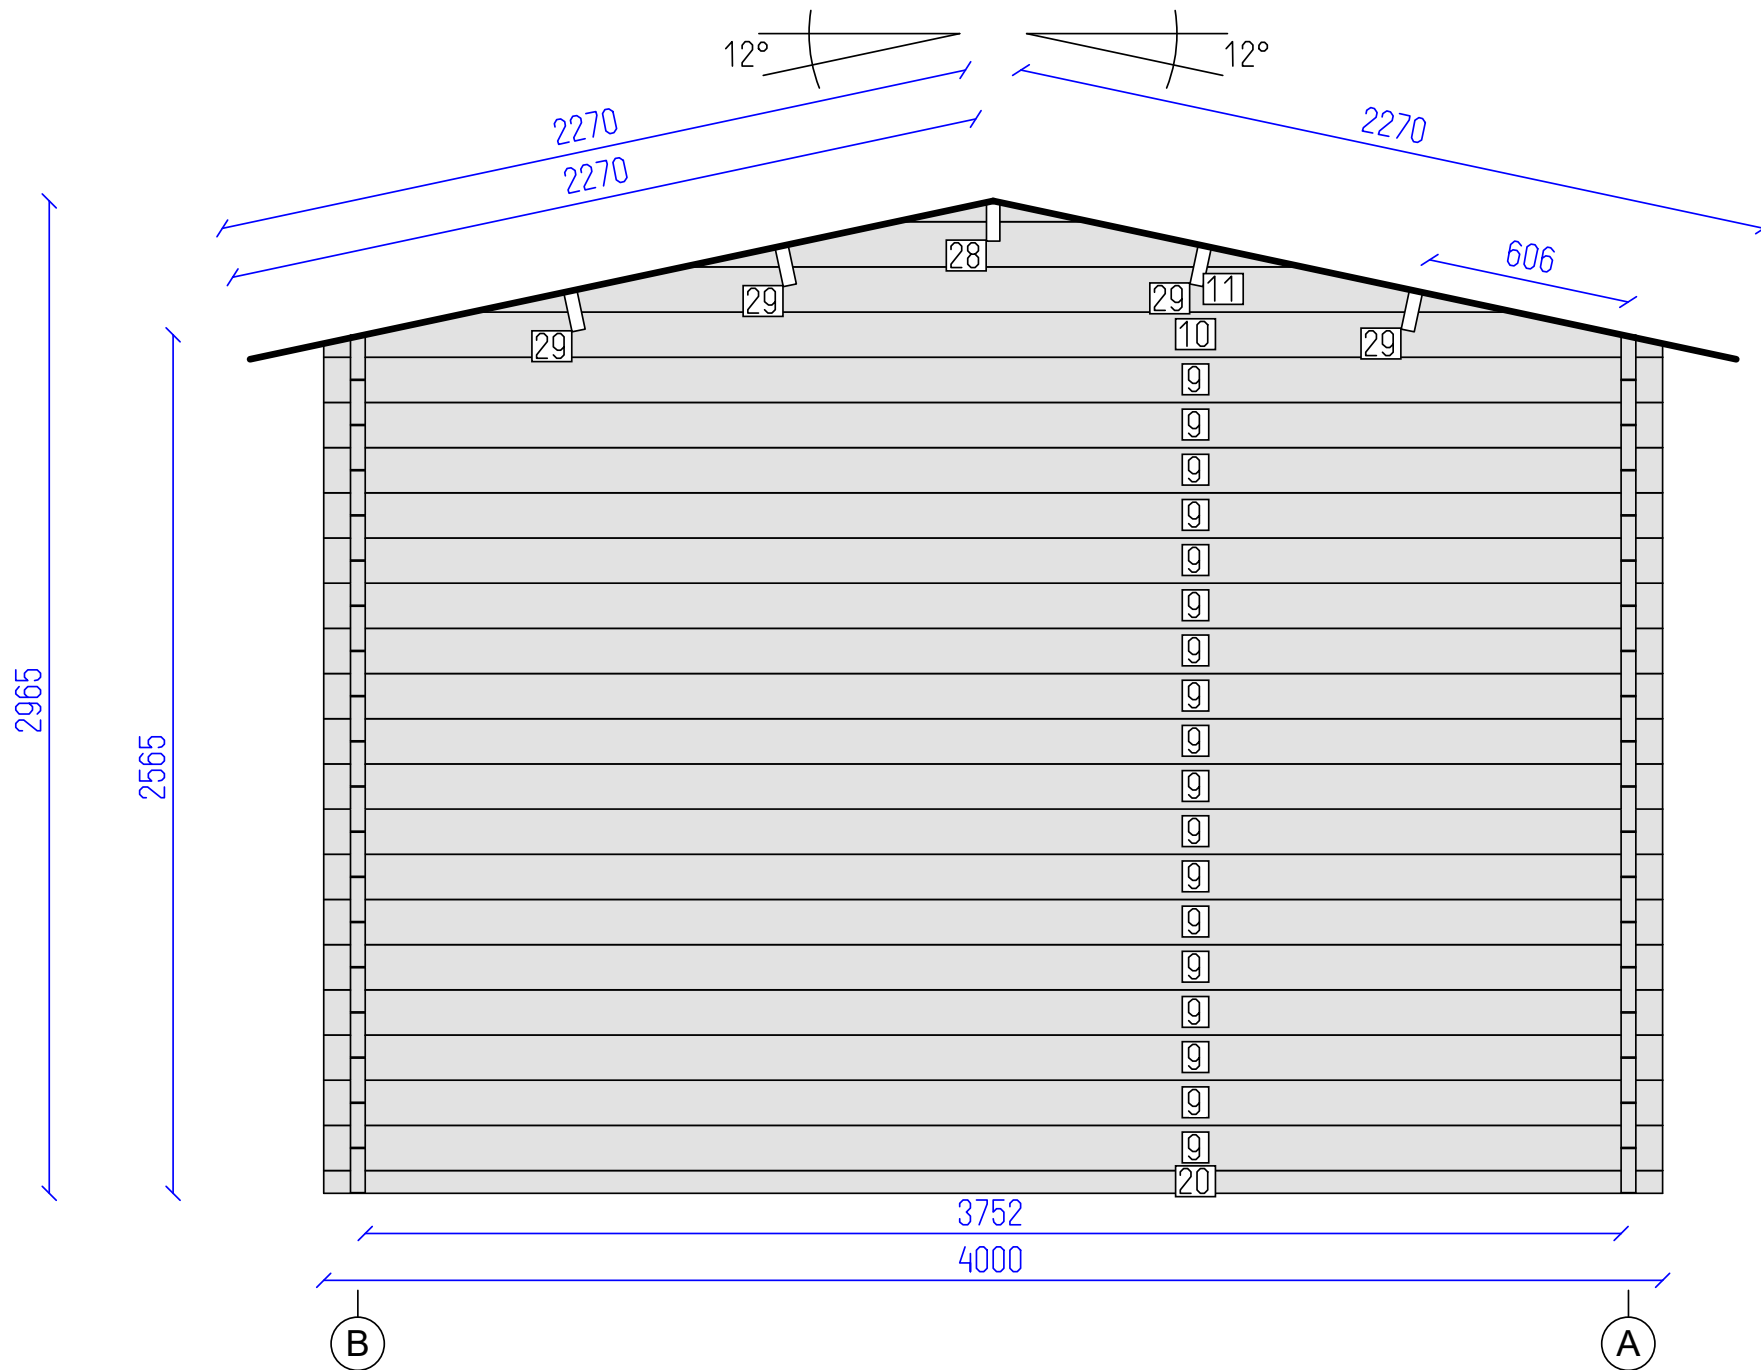


DETAILS

N	QTY
20	1
9	18
10	1
11	1
28	1
29	4

LIST OF ELEMENTS


- 20. Wall 68x44x4000
 - 9. Wall 135x44x4000
 - 10. Wall 135x44x4000
 - 11. Wall 135x44x3116
 - 28. Roof beam 150x50x4340
 - 29. Roof beam 150x50x4340
- Total 14.21 m²

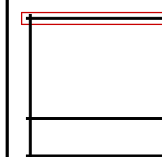

Project: Speight

Wall 3

5 SHEET OF 8

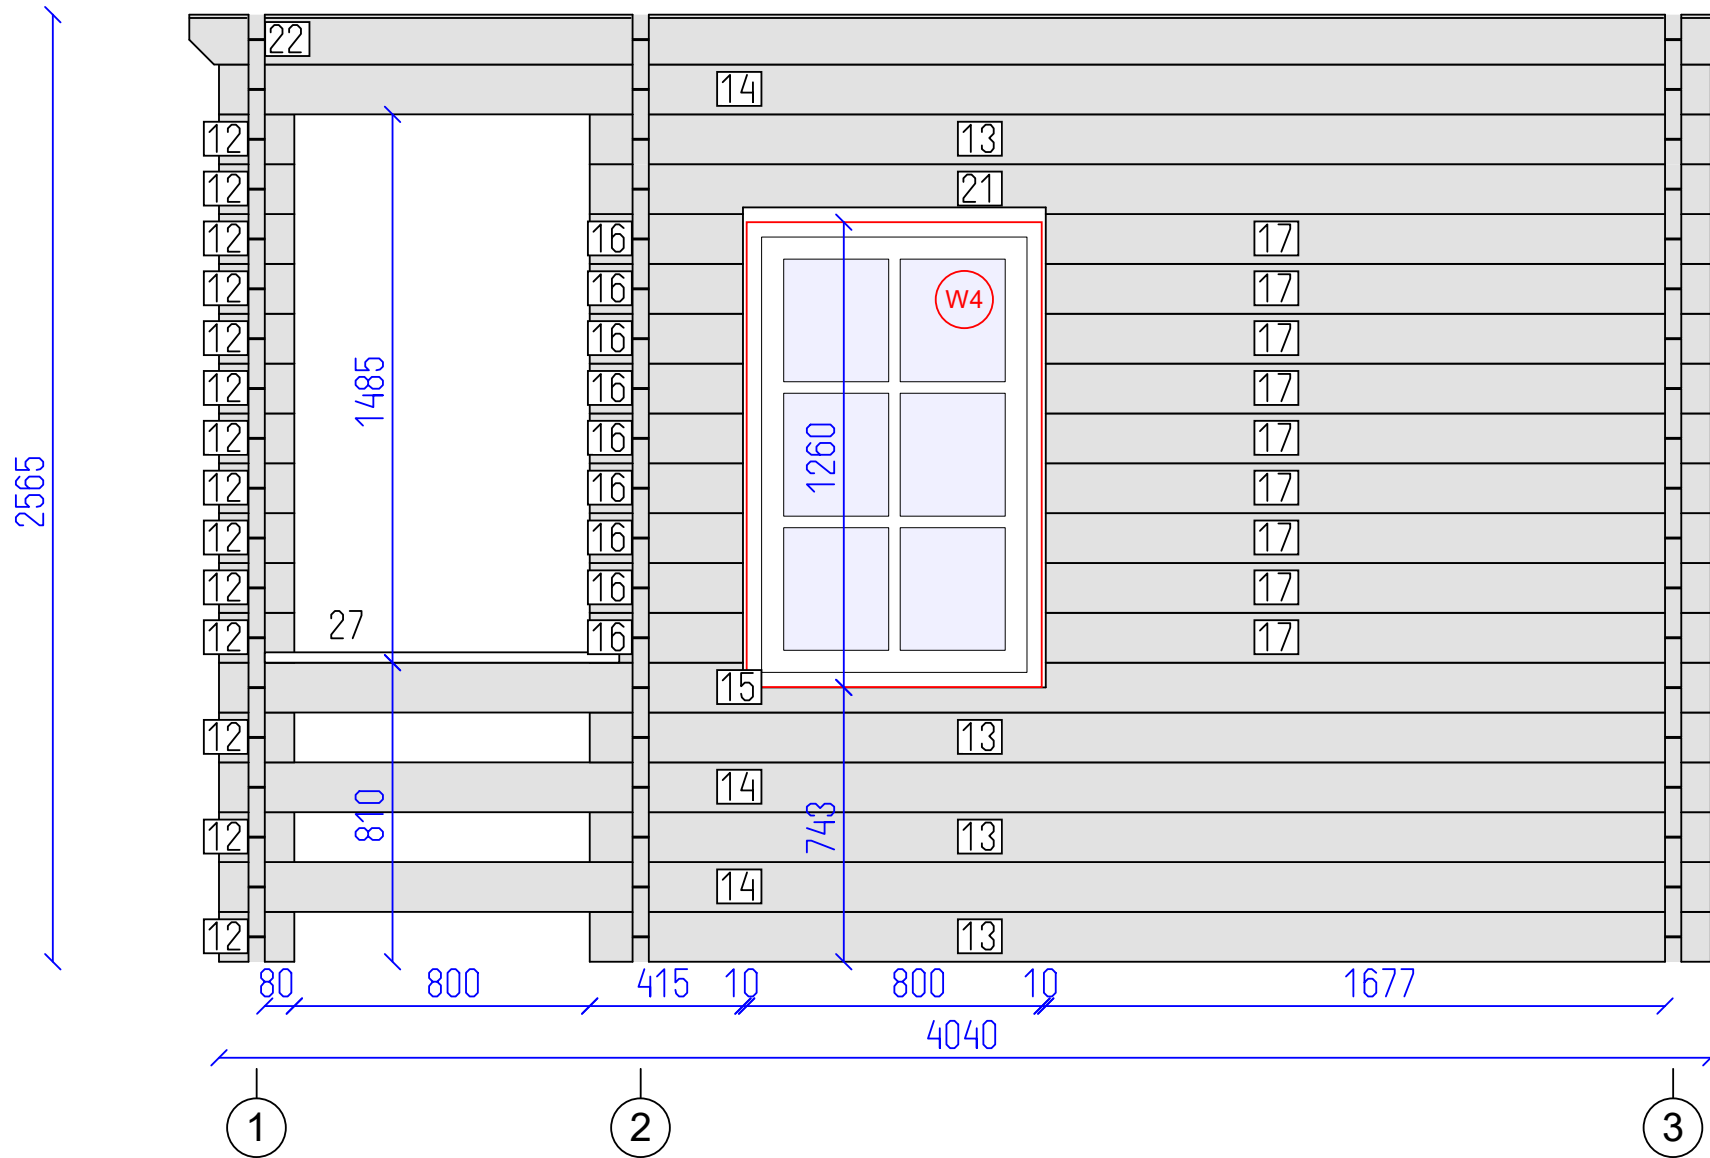


DETAILS


N	QTY
12	14
13	4
14	3
15	1
16	9
17	9
21	1
22	1
27	1

LIST OF ELEMENTS

- 12. Wall 135x44x204
 - 13. Wall 135x44x3036
 - 14. Wall 135x44x4040
 - 15. Wall 135x44x4040
 - 16. Wall 135x44x415
 - 17. Wall 135x44x1801
 - 21. Wall 135x44x3036
 - 22. Wall 135x44x4340
 - 27. Beam 110x28x960
- Total 8.00 m²

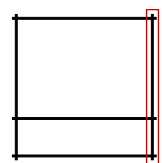

Project: Speight

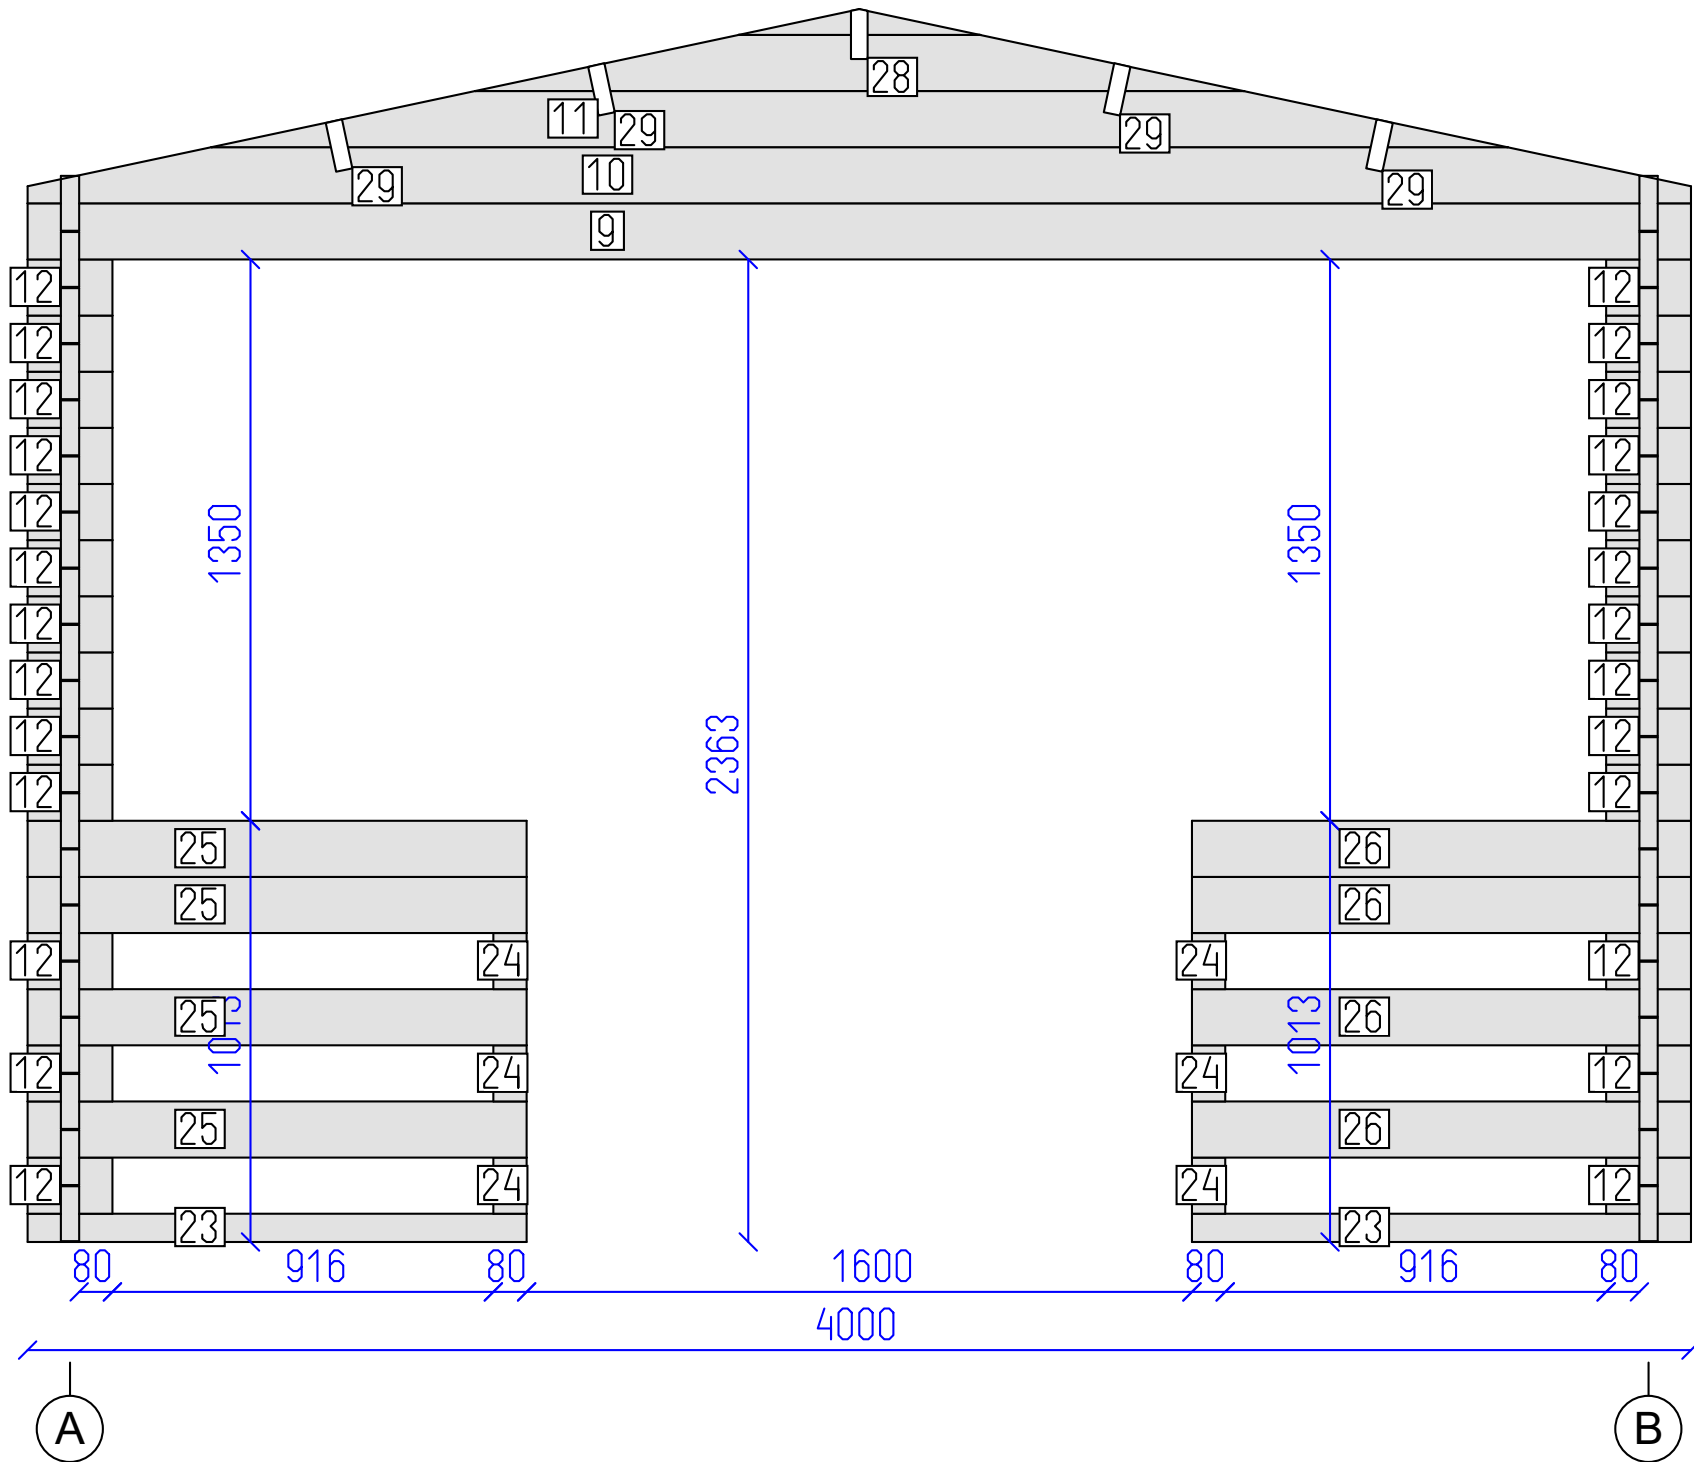


DETAILS

N	QTY
23	2
12	26
24	6
25	4
26	4
9	1
10	1
11	1
28	1
29	4

LIST OF ELEMENTS

- 23. Wall 68x44x1200
 - 12. Wall 135x44x204
 - 24. Wall 135x44x80
 - 25. Wall 135x44x1200
 - 26. Wall 135x44x1200
 - 9. Wall 135x44x4000
 - 10. Wall 135x44x4000
 - 11. Wall 135x44x3116
 - 28. Roof beam 150x50x4340
 - 29. Roof beam 150x50x4340
- Total 7.00 m²

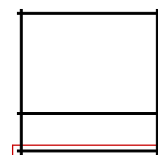

Project: Speight

