



AMR
LOG CABINS

Project: Paul

1
SHEET

7
OF

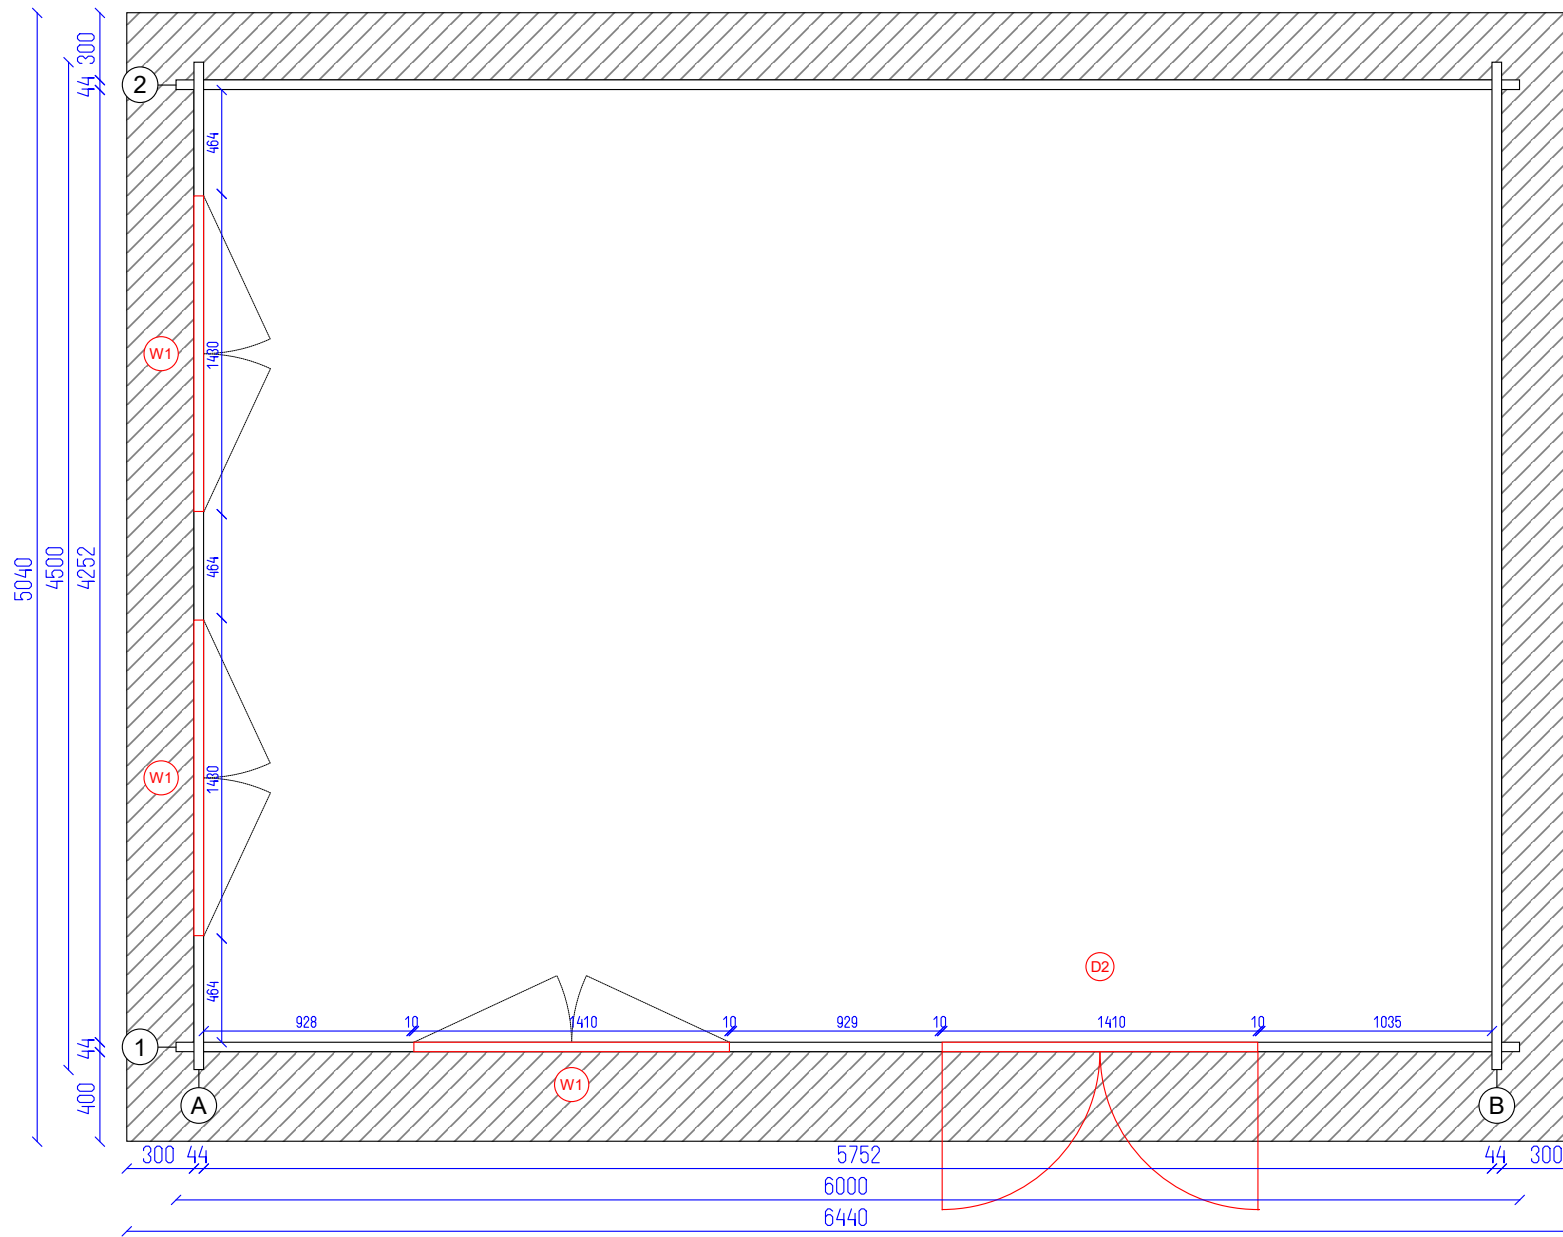

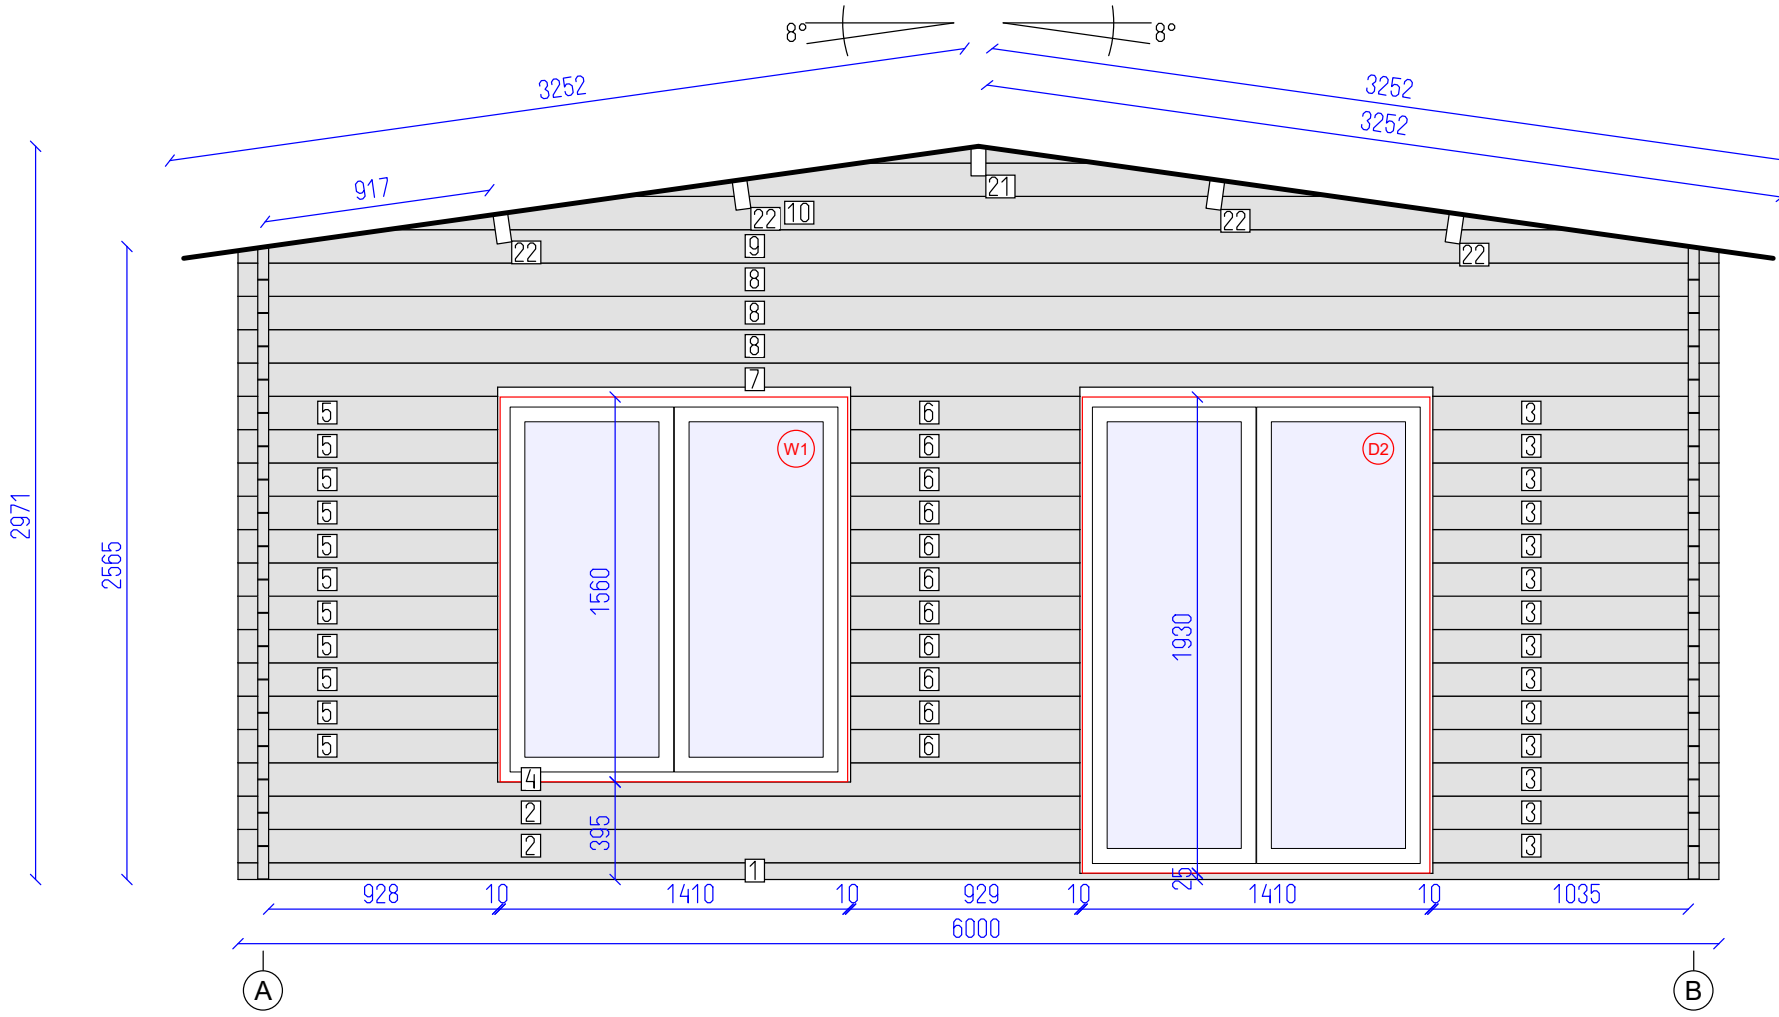


DETAILS

N	QTY
1	1
2	2
3	14
4	1
5	11
6	11
7	1
8	3
9	1
10	1
21	1
22	4

- LIST OF ELEMENTS
1. Wall 68x44x6000
 2. Wall 135x44x3411
 3. Wall 135x44x1159
 4. Wall 135x44x3411
 5. Wall 135x44x1052
 6. Wall 135x44x929
 7. Wall 135x44x6000
 8. Wall 135x44x6000
 9. Wall 135x44x6000
 10. Wall 135x44x4794
 21. Roof beam 150x70x5040
 22. Roof beam 150x70x5040
- Total 15,40 m²



Project: Paul

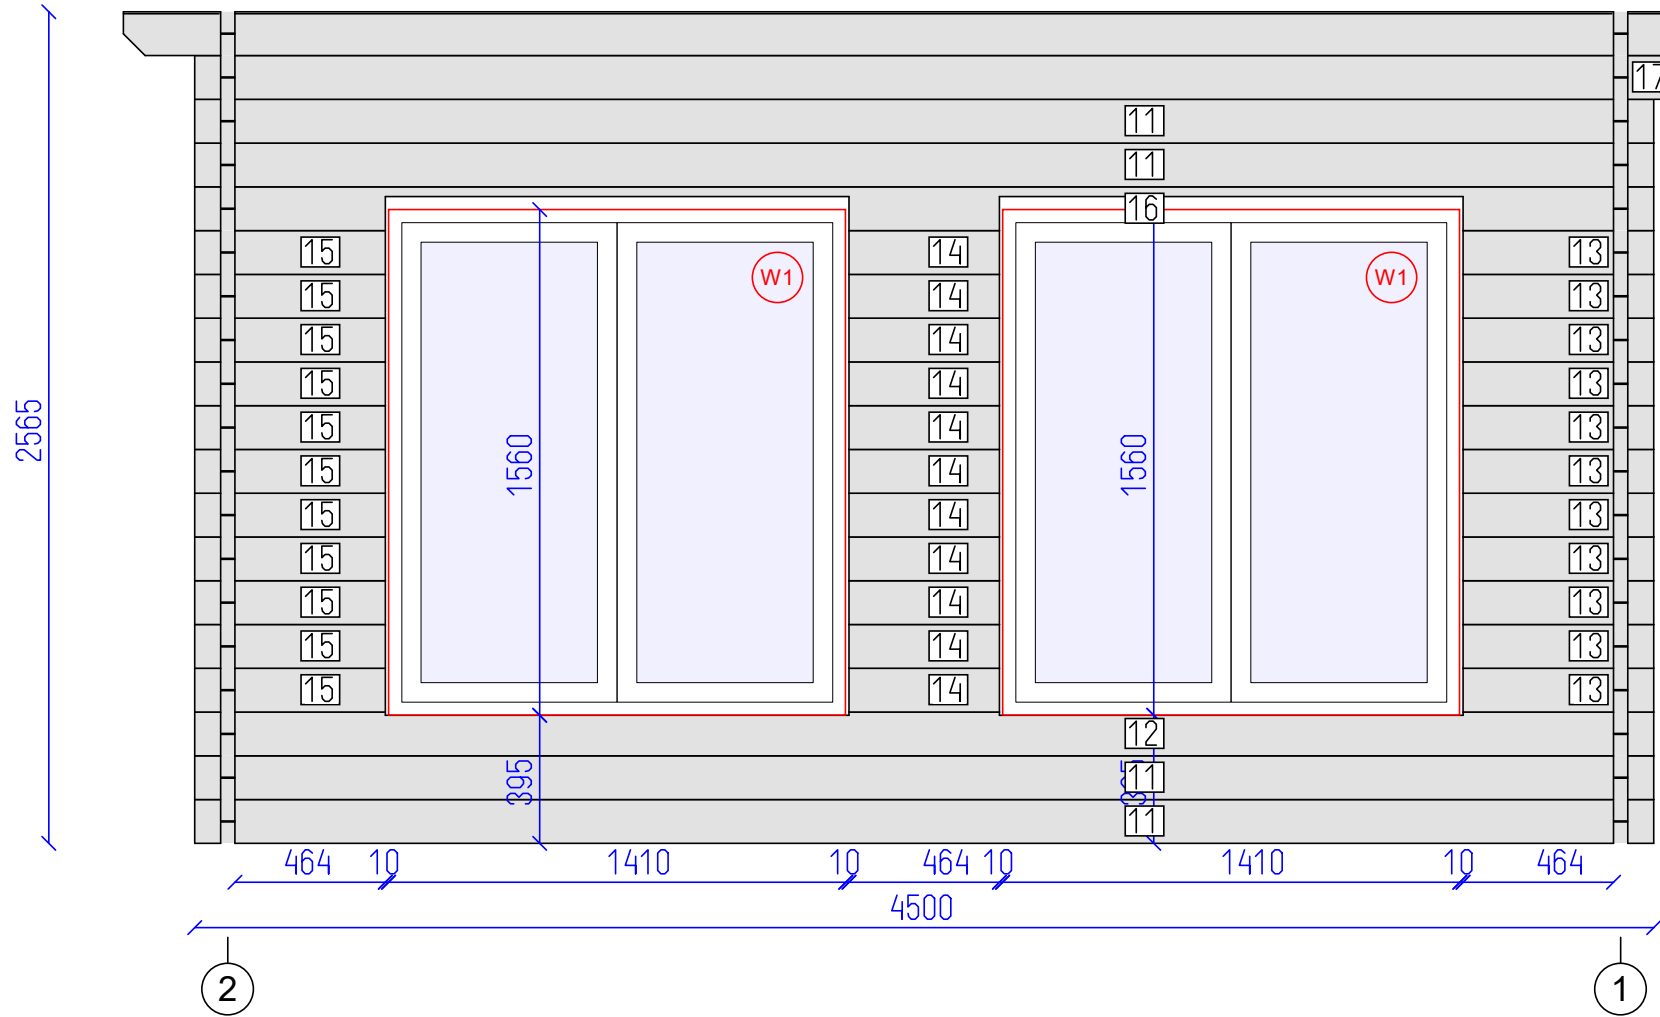


DETAILS


N	QTY
11	4
12	1
13	11
14	11
15	11
16	1
17	1
18	1

LIST OF ELEMENTS

- 11. Wall 135x44x4500
 - 12. Wall 135x44x4500
 - 13. Wall 135x44x588
 - 14. Wall 135x44x464
 - 15. Wall 135x44x588
 - 16. Wall 135x44x4500
 - 17. Wall 135x44x4620
 - 18. Wall 135x44x5040
- Total 7.38 m²

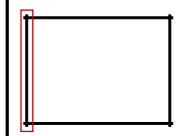

Project: Paul

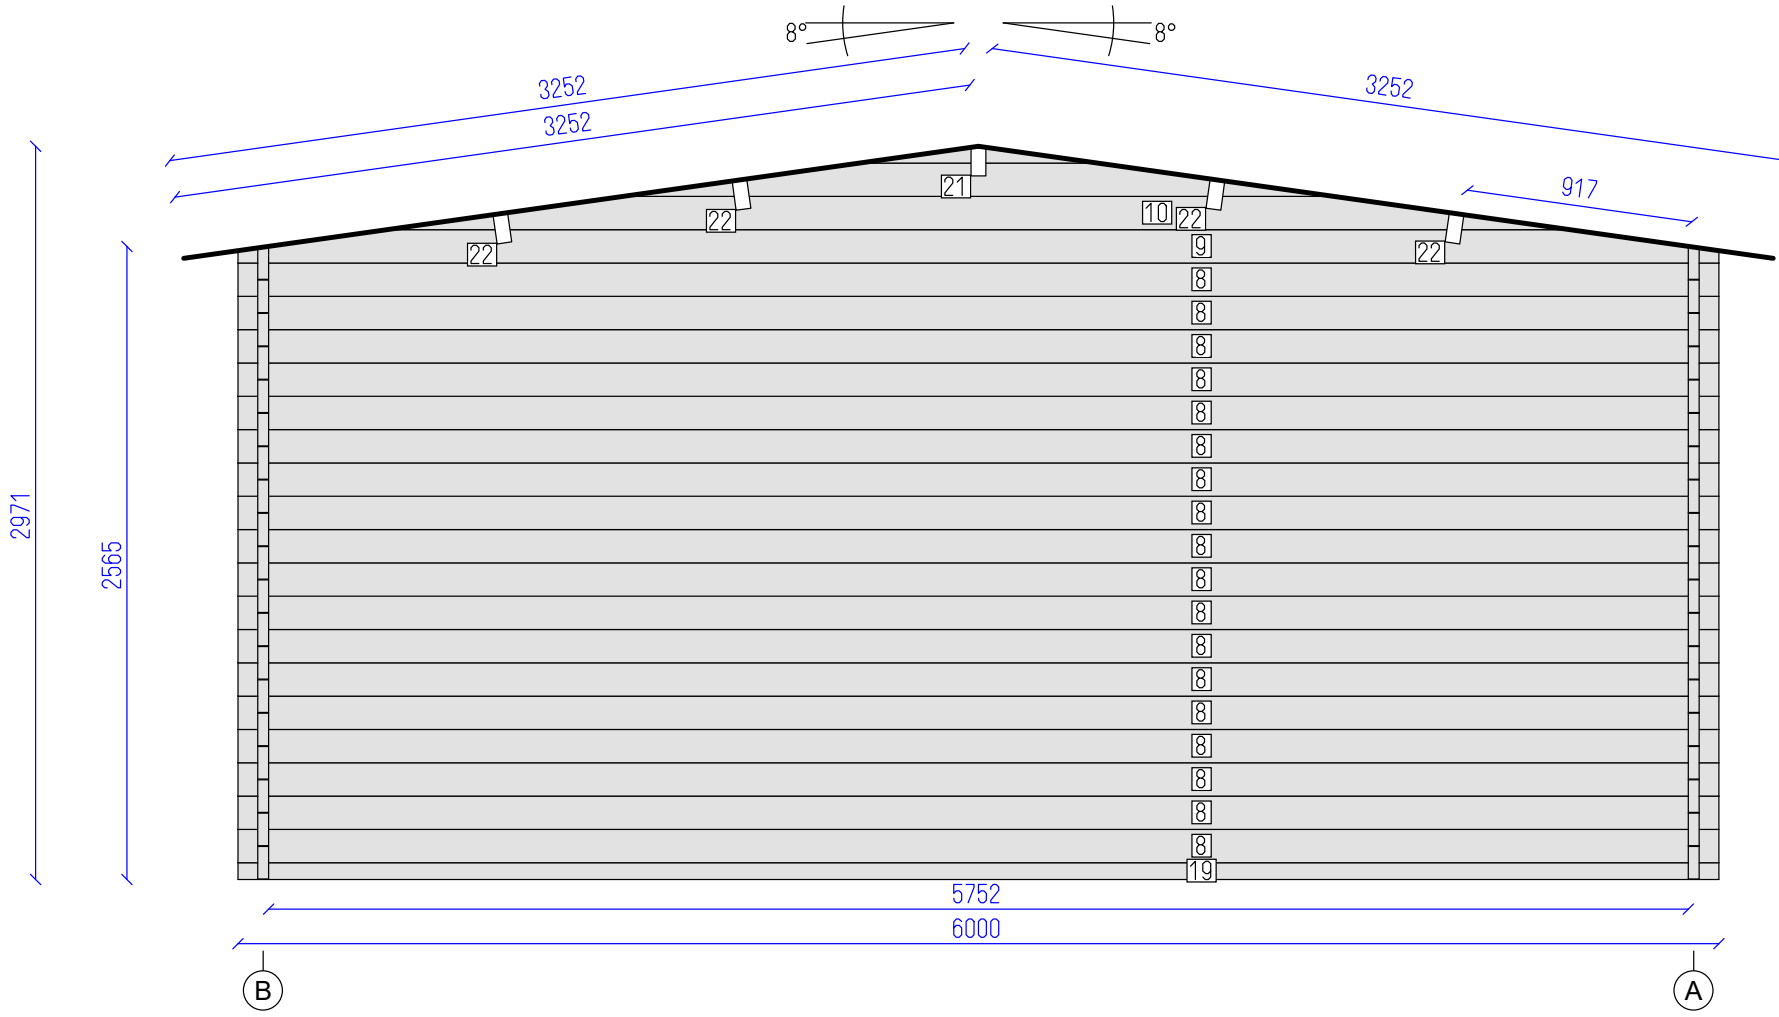

DETAILS

N	QTY
19	1
8	18
9	1
10	1
21	1
22	4

LIST OF ELEMENTS

- 19. Wall 68x44x6000
- 8. Wall 135x44x6000
- 9. Wall 135x44x6000
- 10. Wall 135x44x4794
- 21. Roof beam 150x70x5040
- 22. Roof beam 150x70x5040

Total 20.23 m²





Project: Paul

DETAILS

N	QTY
11	17
17	1
20	1

LIST OF ELEMENTS

- 11. Wall 135x44x4500
- 17. Wall 135x44x4620
- 20. Wall 135x44x5040
- Total 11.63 m²

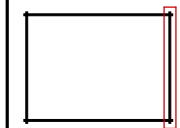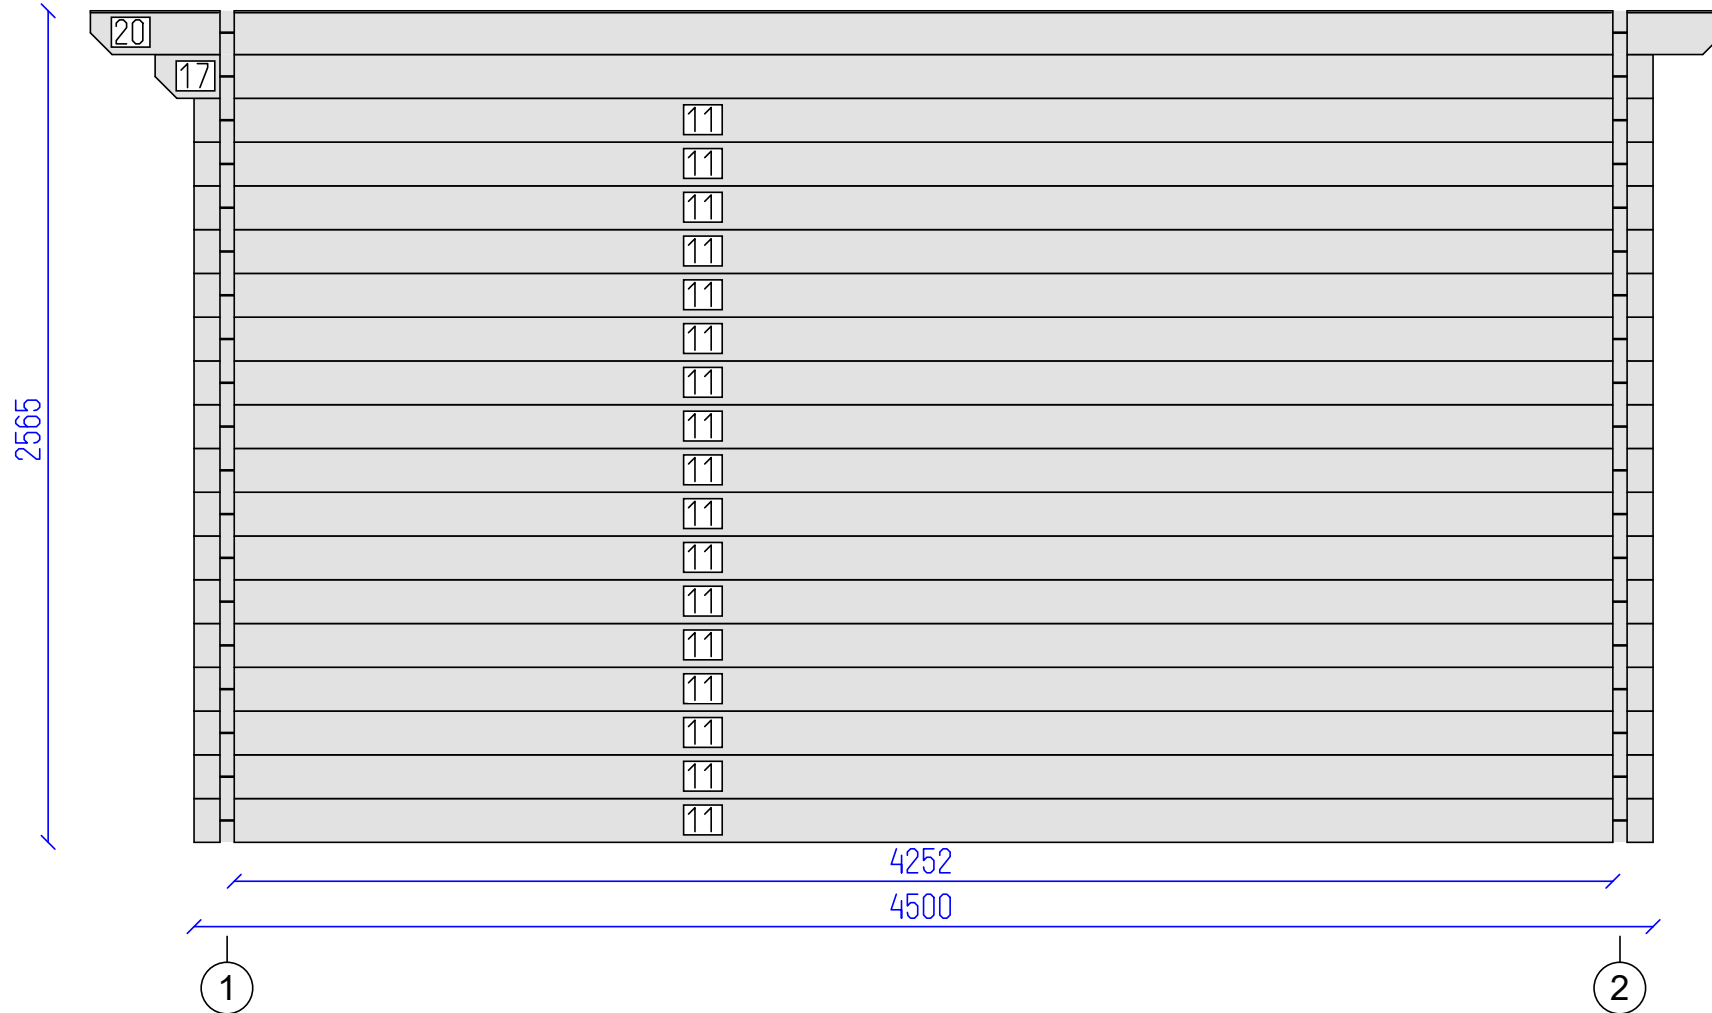

Project: Paul

