



**AMR**  
LOG CABINS

Project: Diego

1  
SHEET

7  
OF

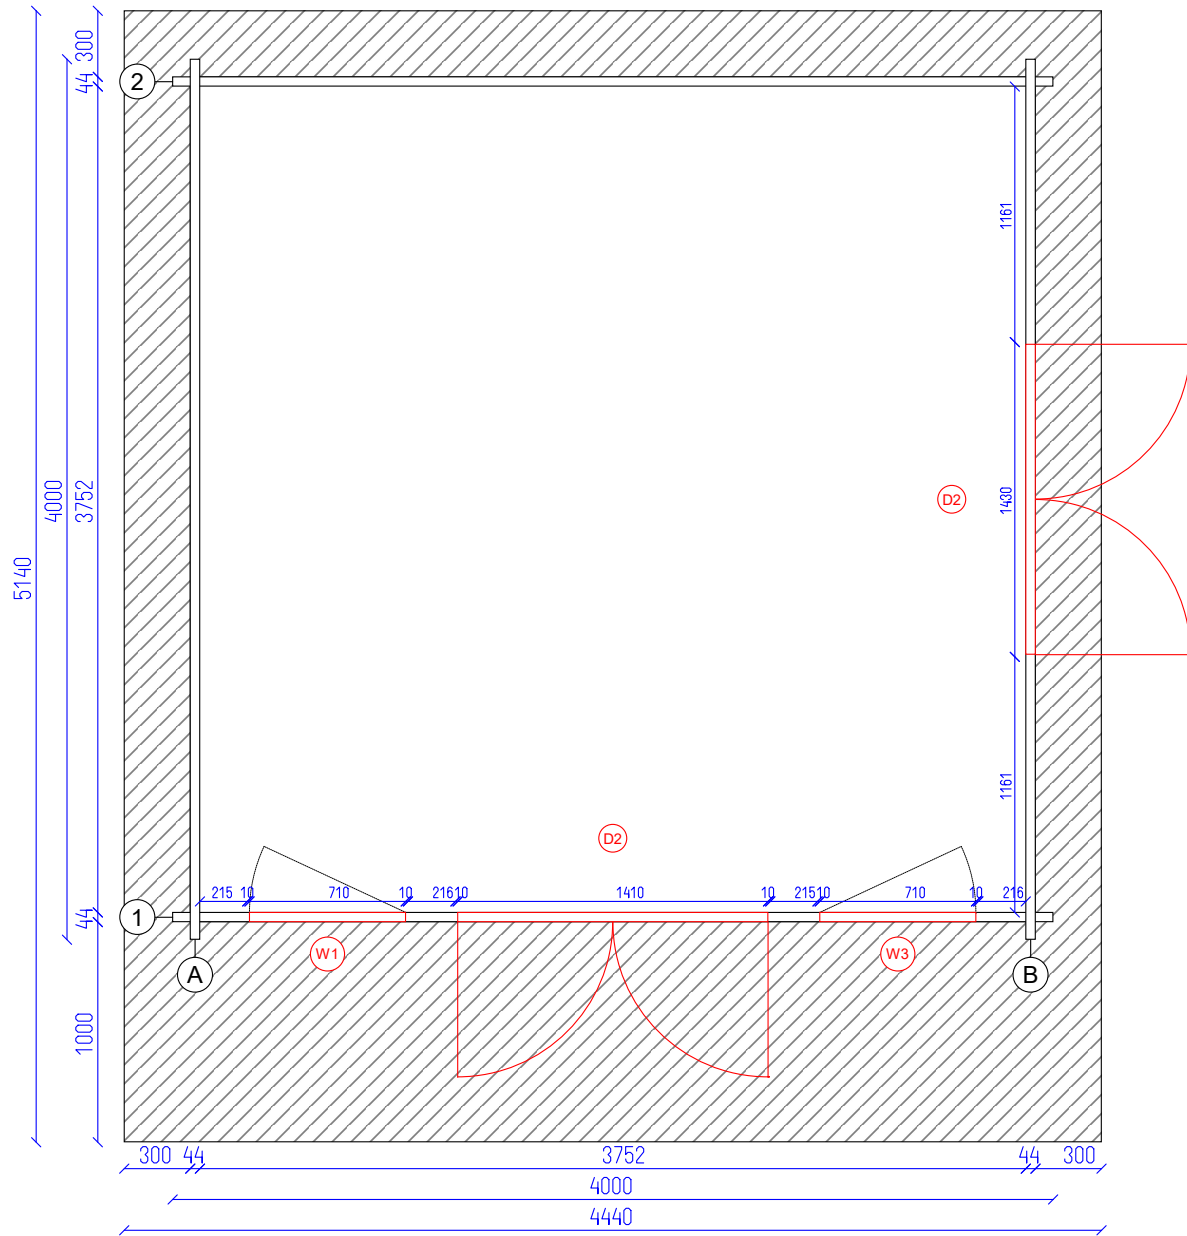

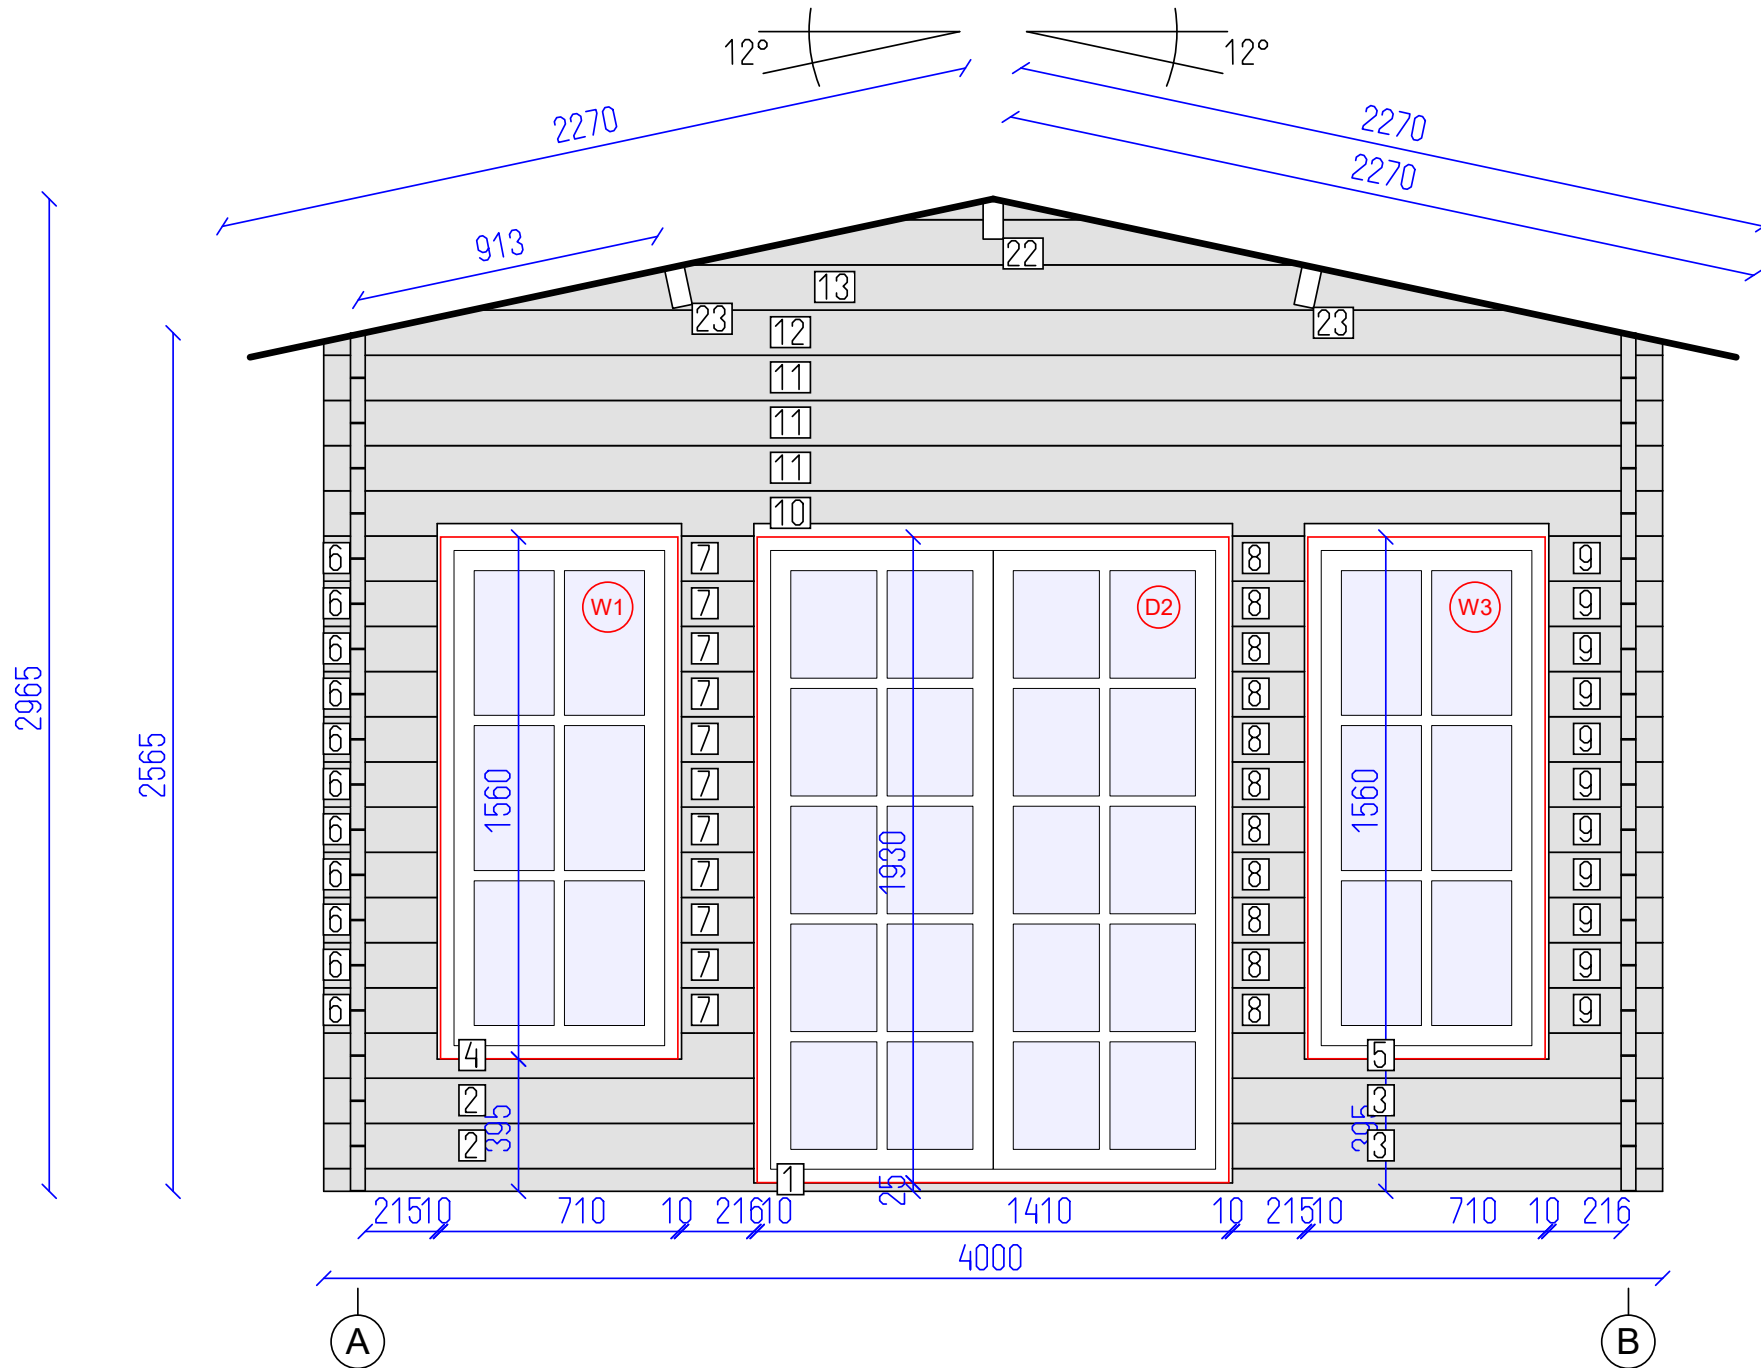


DETAILS

N	QTY
1	1
2	2
3	2
4	1
5	1
6	11
7	11
8	11
9	11
10	1
11	3
12	1
13	1
22	1
23	2

LIST OF ELEMENTS

- Wall 68x44x4000
  - Wall 135x44x1285
  - Wall 135x44x1285
  - Wall 135x44x1285
  - Wall 135x44x1285
  - Wall 135x44x339
  - Wall 135x44x216
  - Wall 135x44x215
  - Wall 135x44x340
  - Wall 135x44x4000
  - Wall 135x44x4000
  - Wall 135x44x4000
  - Wall 135x44x3116
  - Roof beam 150x70x5140
  - Roof beam 150x70x5140
- Total 8.39 m<sup>2</sup>

 



Project: Diego

DETAILS


N	QTY
11	15
14	1
15	1
16	1
17	1

LIST OF ELEMENTS

- 11. Wall 135x44x4000
- 14. Wall 135x44x4170
- 15. Wall 135x44x4420
- 16. Wall 135x44x4670
- 17. Wall 135x44x5140
- Total 10.58 m<sup>2</sup>

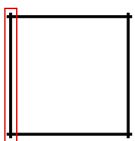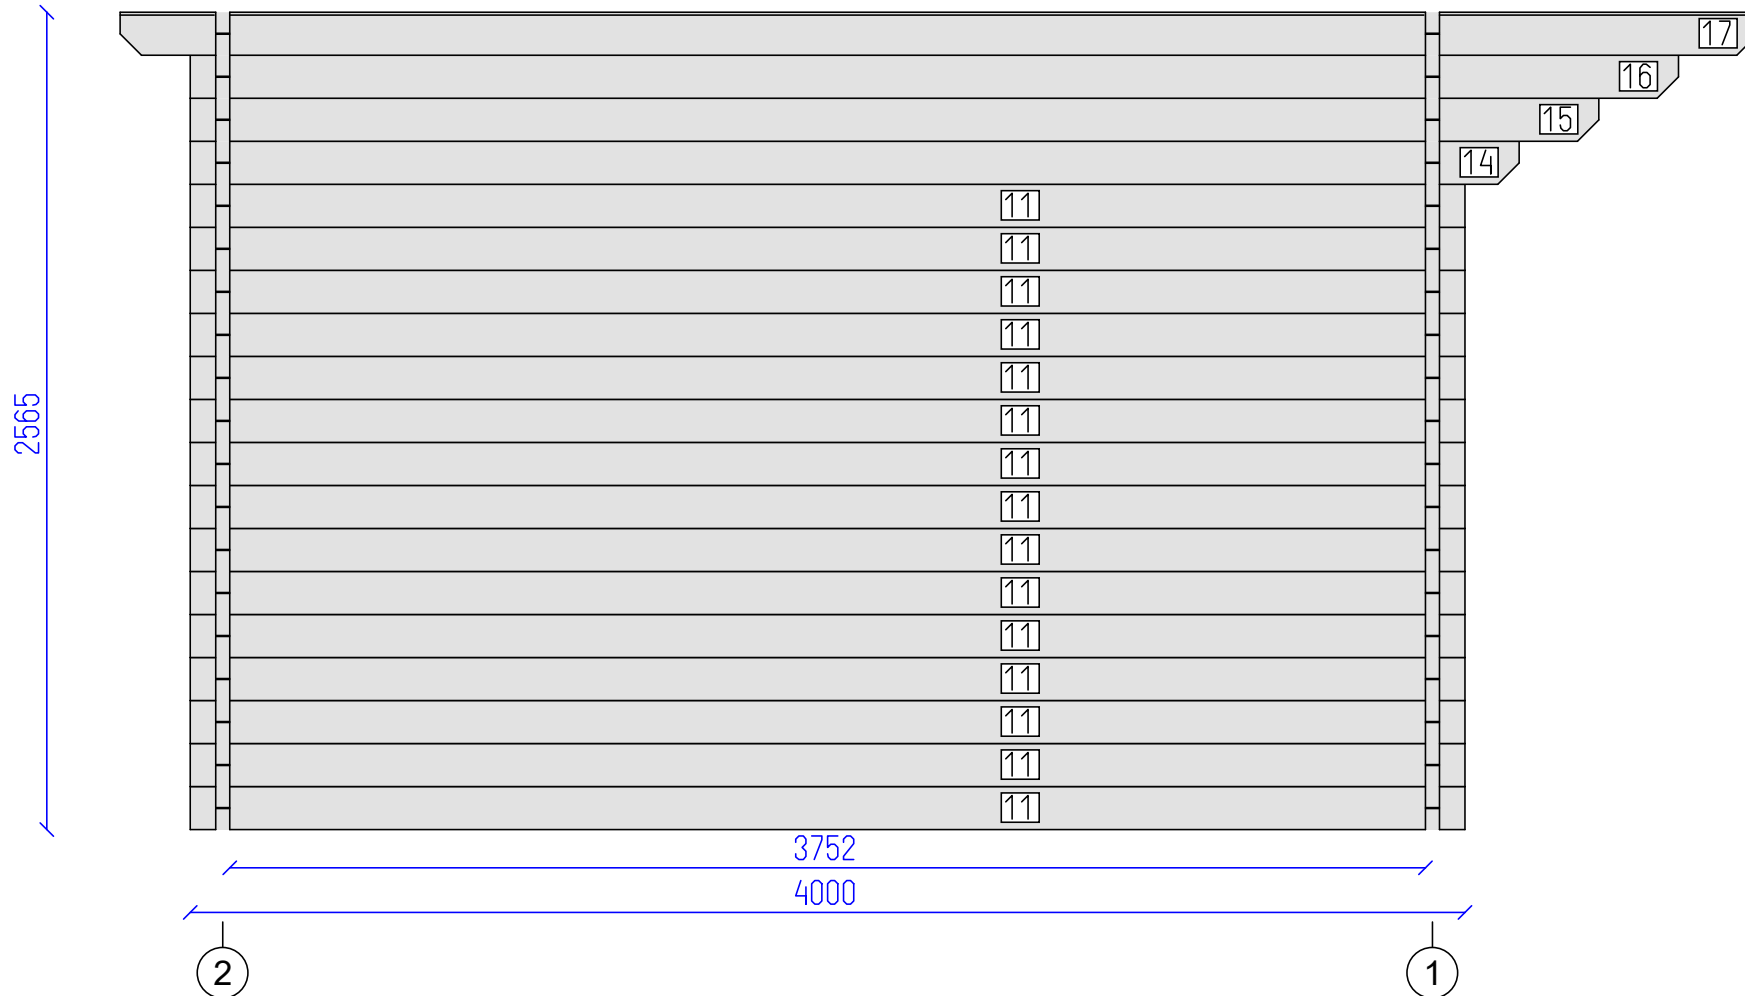

Project: Diego

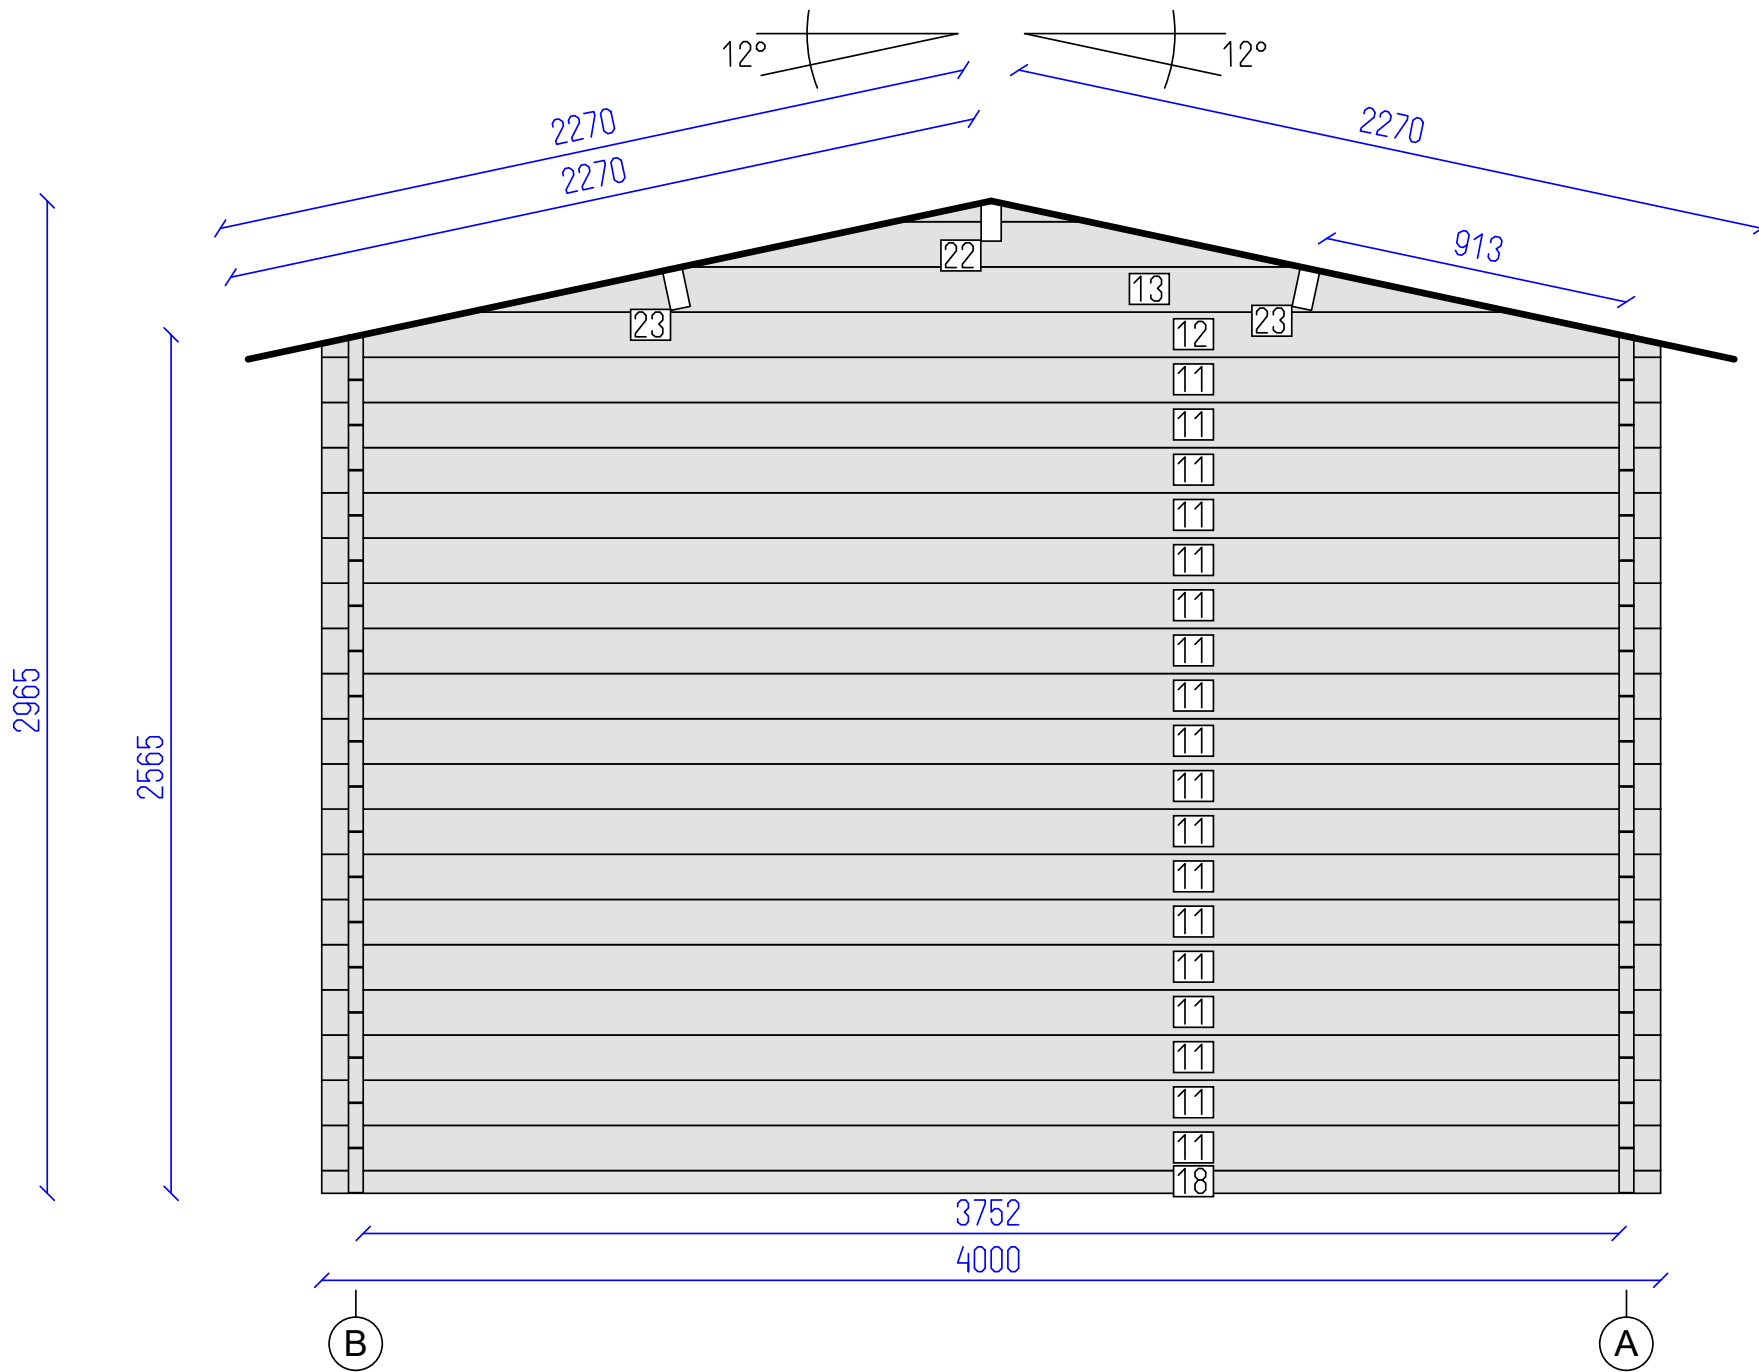


DETAILS

N	QTY
18	1
11	18
12	1
13	1
22	1
23	2

LIST OF ELEMENTS


- 18. Wall 68x44x4000
  - 11. Wall 135x44x4000
  - 12. Wall 135x44x4000
  - 13. Wall 135x44x3116
  - 22. Roof beam 150x70x5140
  - 23. Roof beam 150x70x5140
- Total 13.27 m<sup>2</sup>

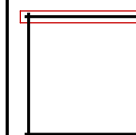

Project: Diego

Wall 2

5  
SHEET  
7  
OF

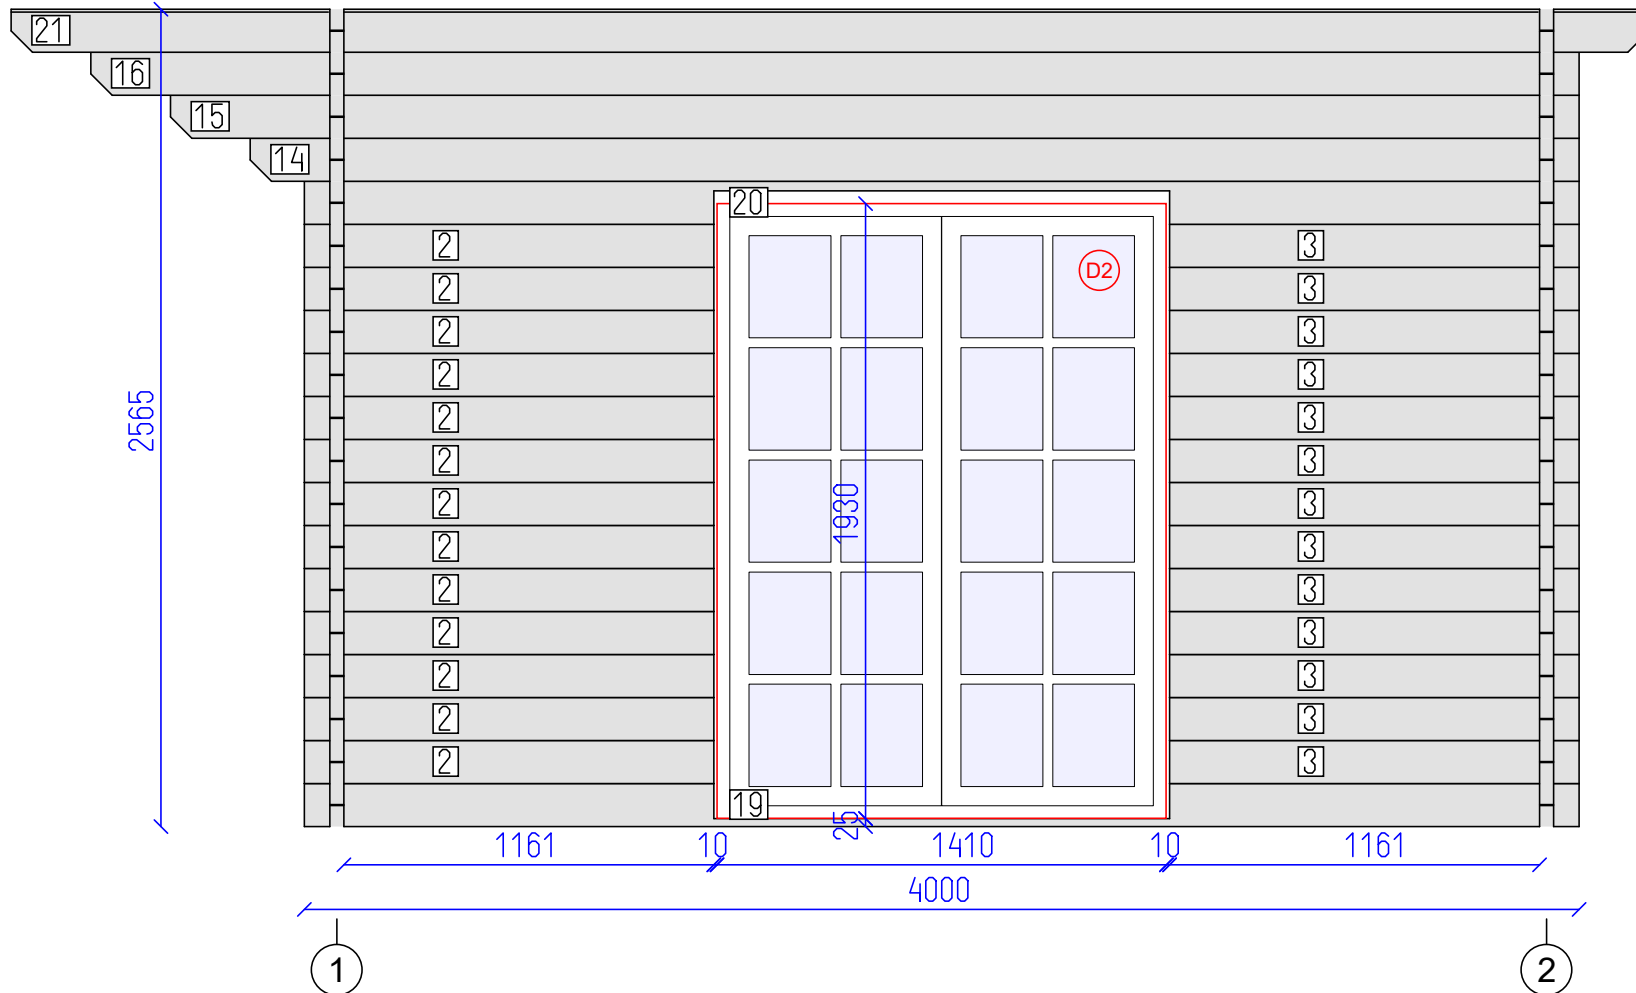


DETAILS

N	QTY
19	1
2	13
3	13
20	1
14	1
15	1
16	1
21	1

LIST OF ELEMENTS

- 19. Wall 135x44x4000
- 2. Wall 135x44x1285
- 3. Wall 135x44x1285
- 20. Wall 135x44x4000
- 14. Wall 135x44x4170
- 15. Wall 135x44x4420
- 16. Wall 135x44x4670
- 21. Wall 135x44x5140
- Total 8.07 m<sup>2</sup>

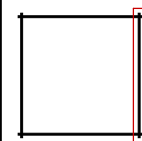

Project: Diego

