



AMR
LOG CABINS

Project: Stamer

1	7
SHEET	OF

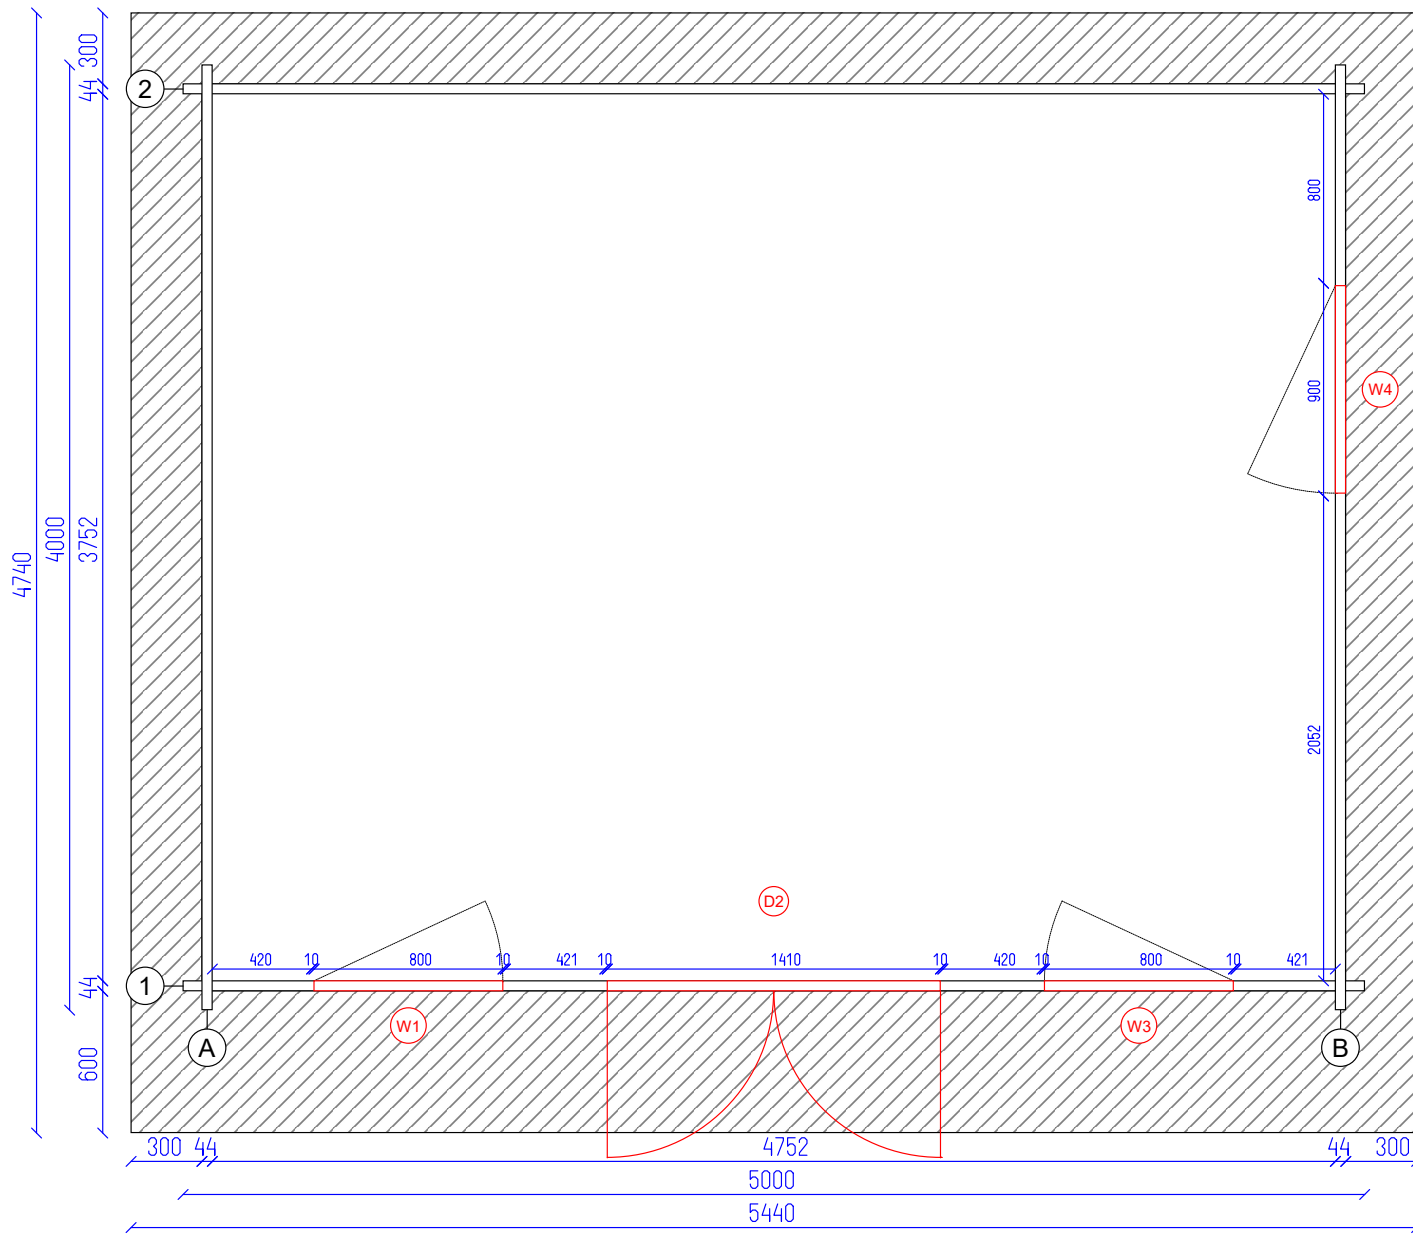

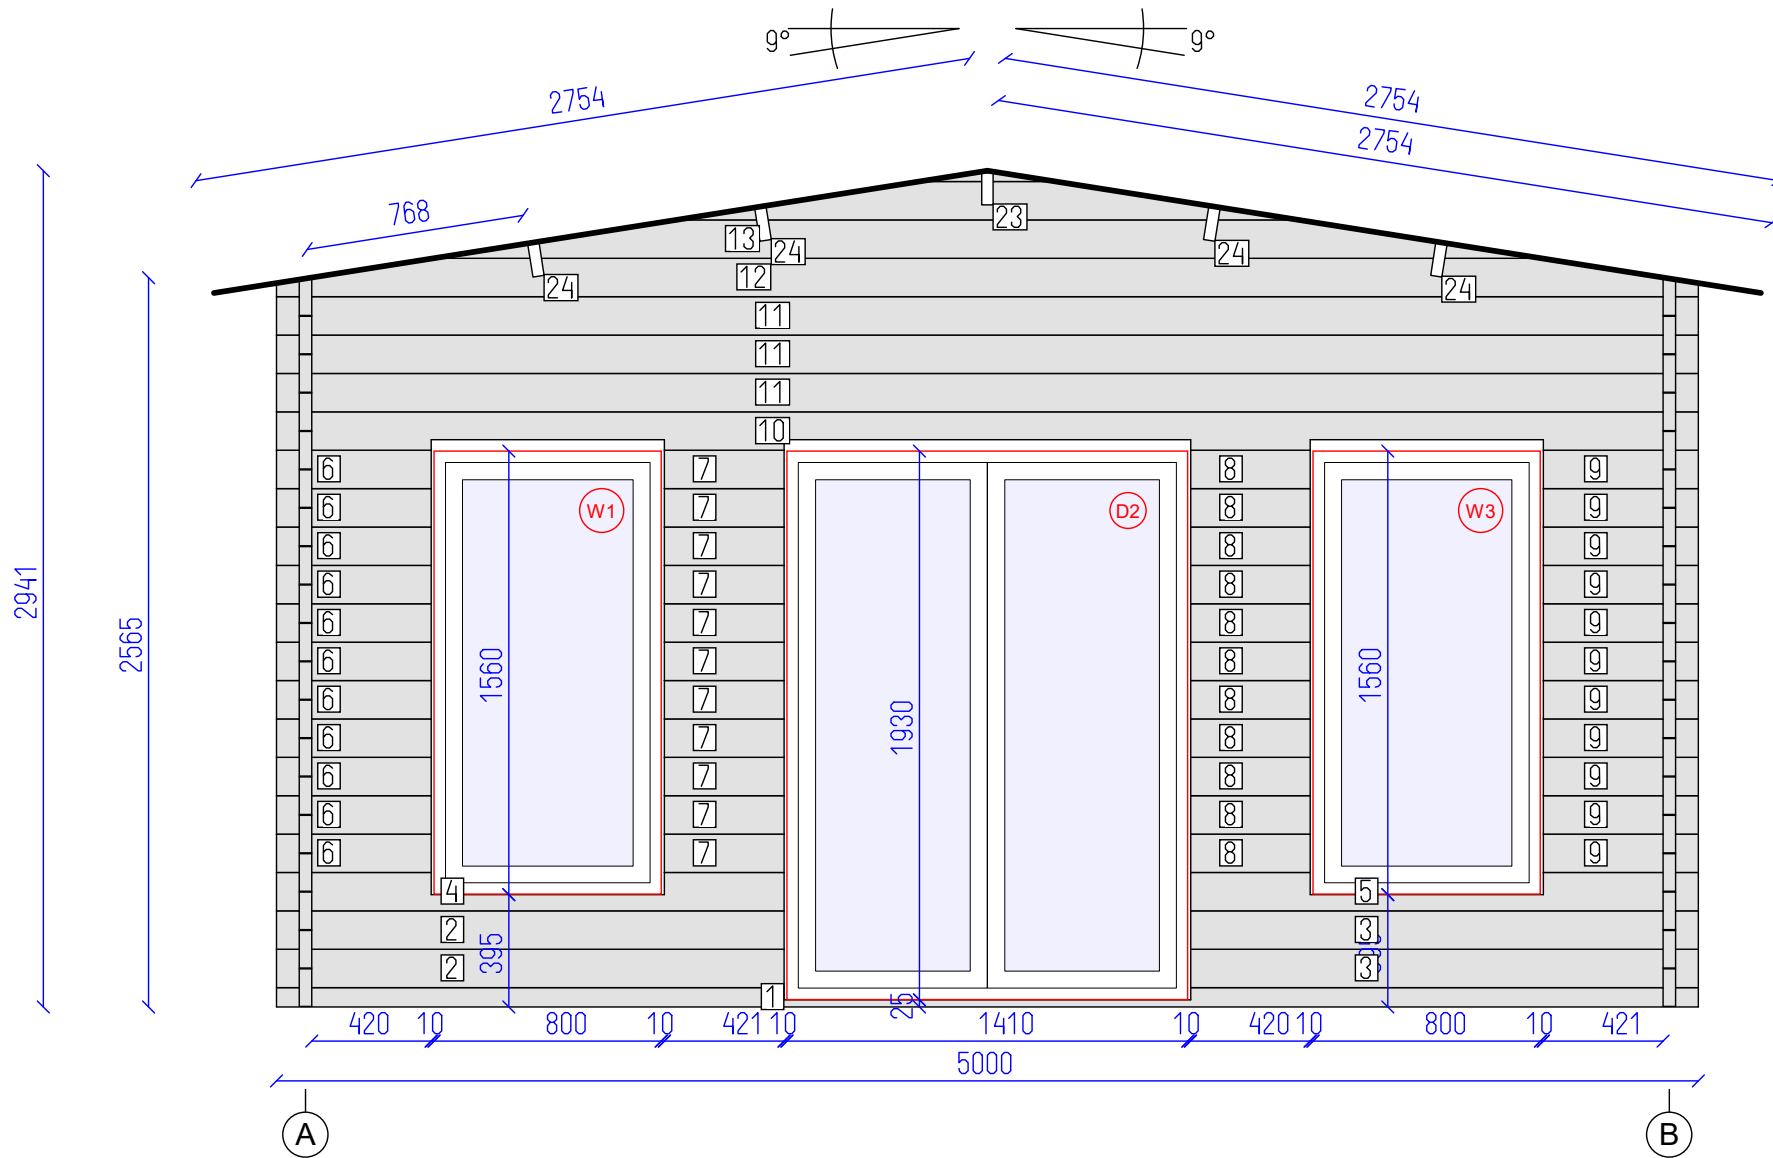


DETAILS

N	QTY
1	1
2	2
3	2
4	1
5	1
6	11
7	11
8	11
9	11
10	1
11	3
12	1
13	1
23	1
24	4

LIST OF ELEMENTS

- Wall 68x44x5000
 - Wall 135x44x1785
 - Wall 135x44x1785
 - Wall 135x44x1785
 - Wall 135x44x1785
 - Wall 135x44x544
 - Wall 135x44x421
 - Wall 135x44x420
 - Wall 135x44x545
 - Wall 135x44x5000
 - Wall 135x44x5000
 - Wall 135x44x5000
 - Wall 135x44x3896
 - Roof beam 150x50x4740
 - Roof beam 150x50x4740
- Total 12.11 m²

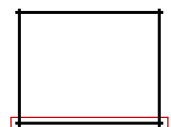

Project: Stamper

Wall 1

3

SHEET

7



OF

DETAILS


N	QTY
14	17
15	1
16	1

LIST OF ELEMENTS

- 14. Wall 135x44x4000
- 15. Wall 135x44x4220
- 16. Wall 135x44x4740
- Total 10.39 m²

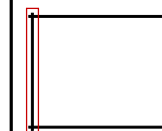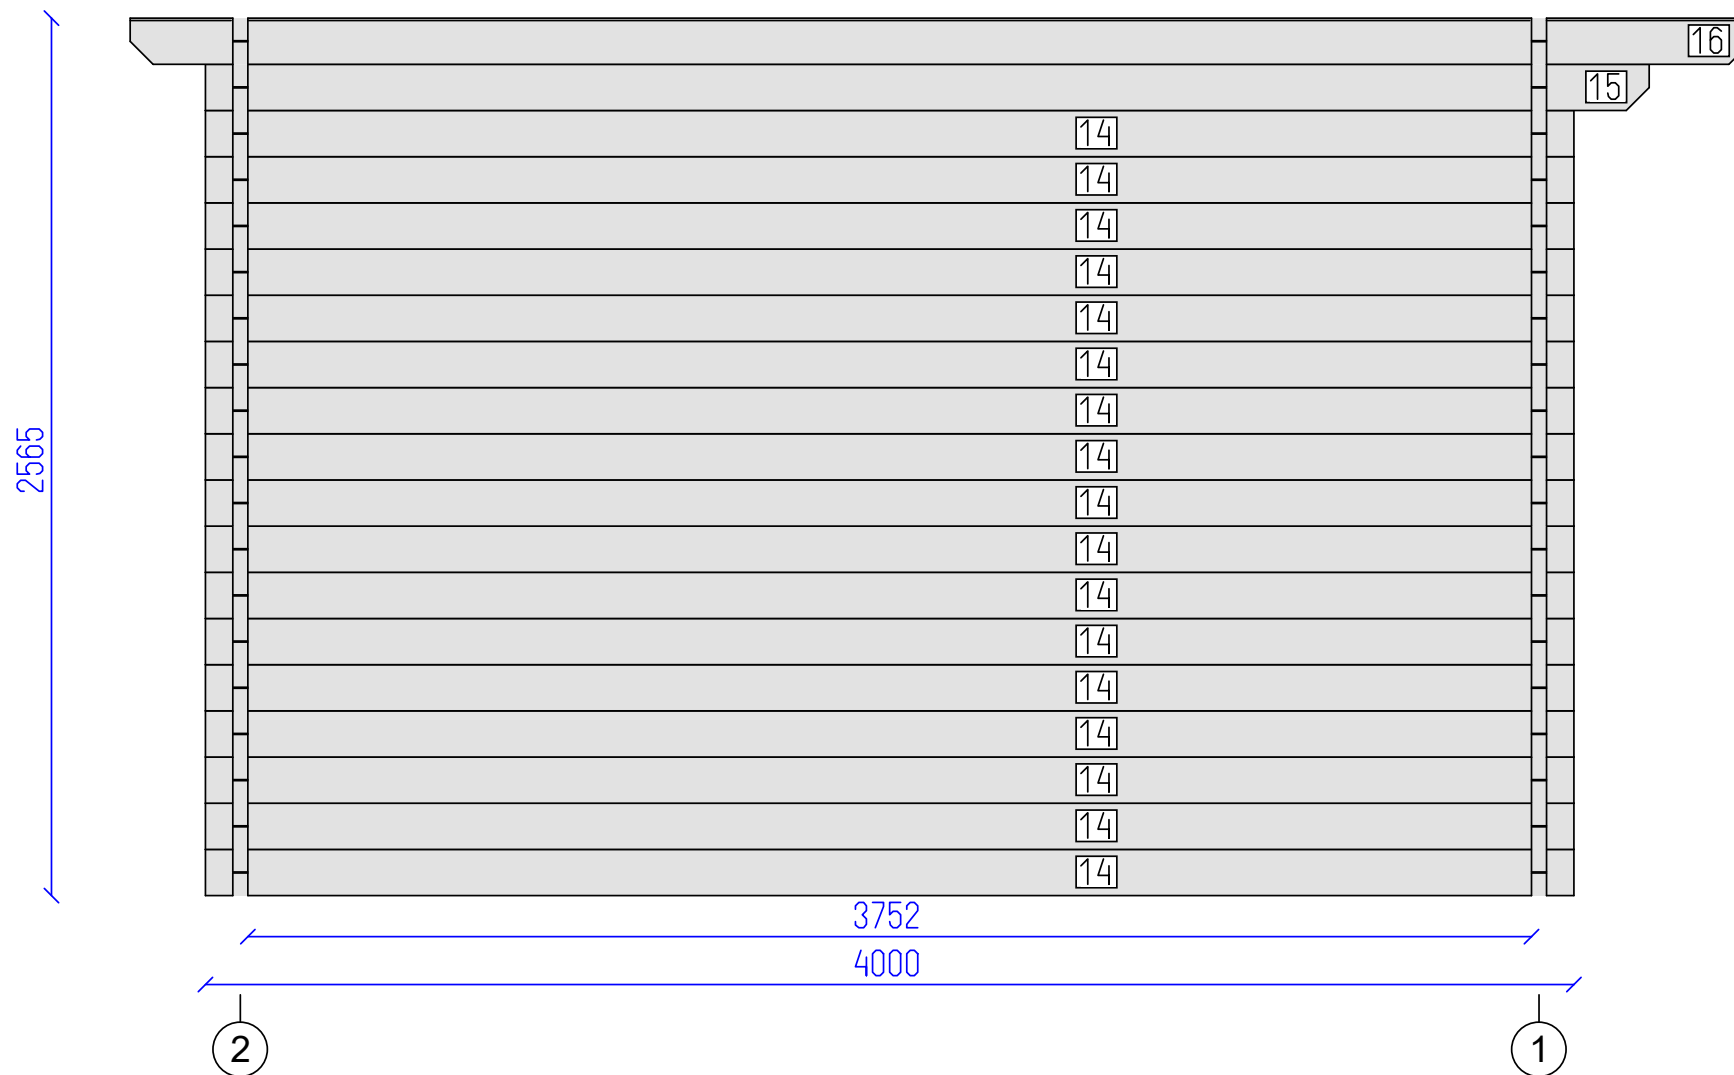

Project: Stamper

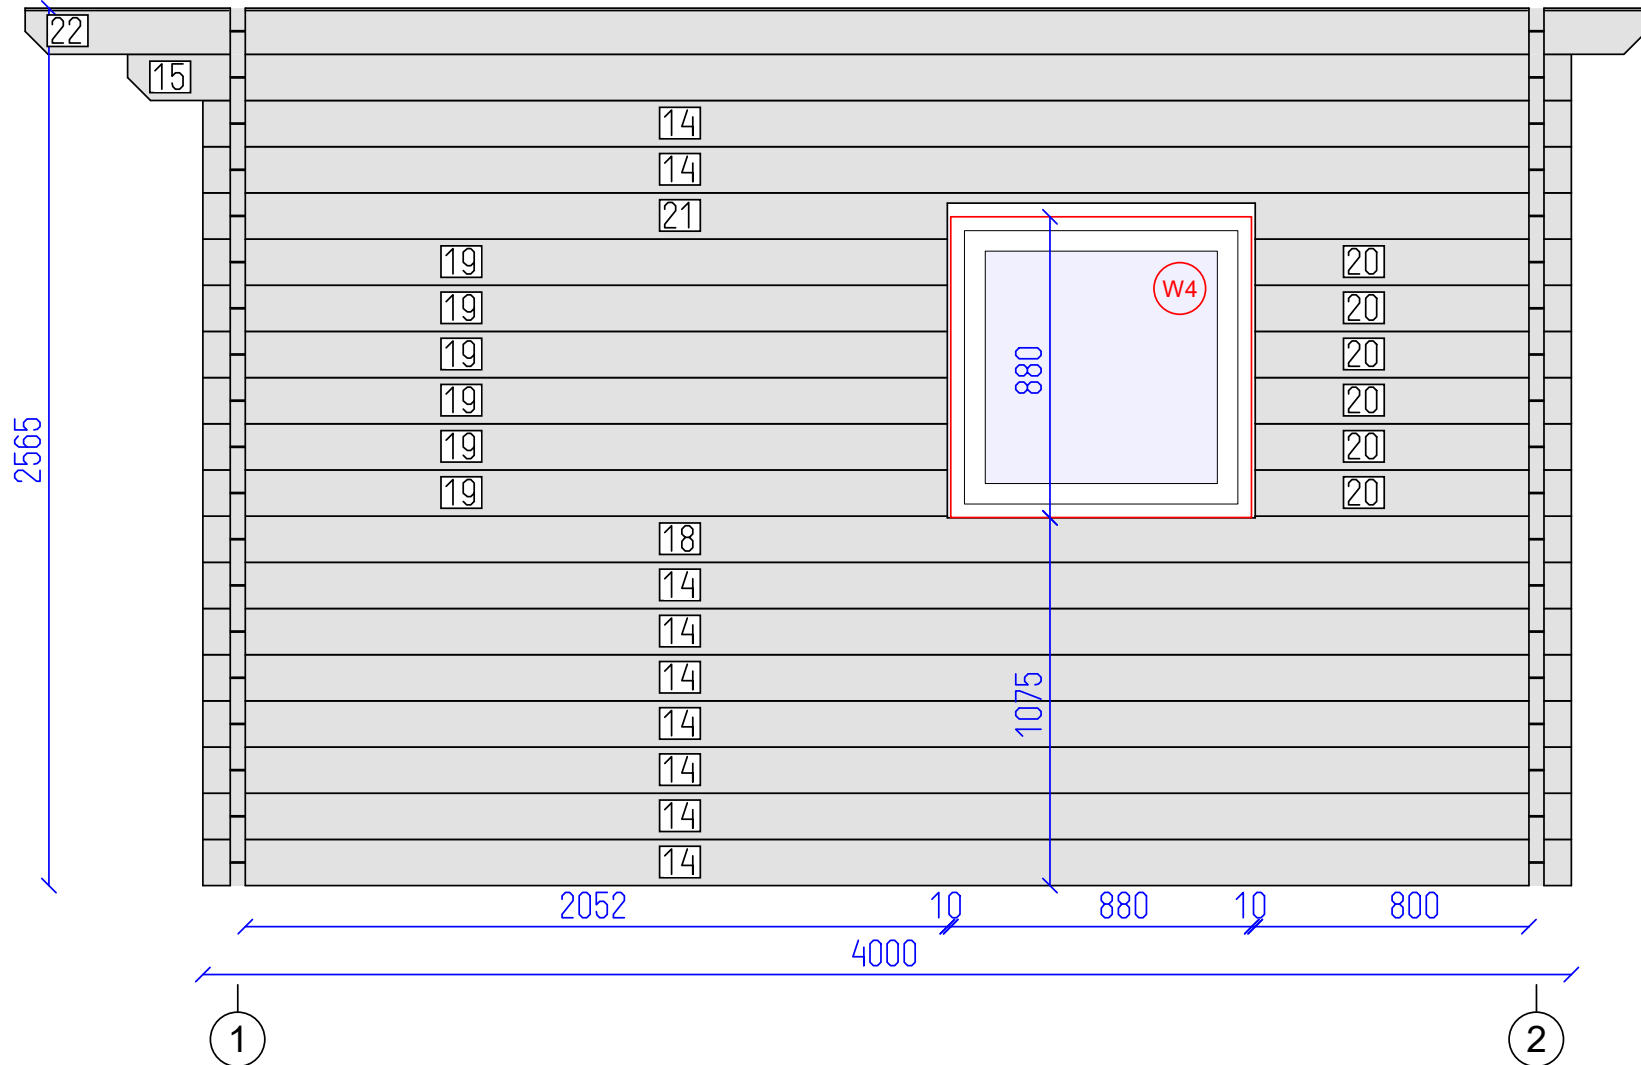


DETAILS


N	QTY
14	9
18	1
19	6
20	6
21	1
15	1
22	1

LIST OF ELEMENTS

- 14. Wall 135x44x4000
 - 18. Wall 135x44x4000
 - 19. Wall 135x44x2176
 - 20. Wall 135x44x924
 - 21. Wall 135x44x4000
 - 15. Wall 135x44x4220
 - 22. Wall 135x44x4740
- Total 9.66 m²

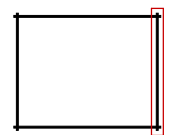

Project: Stamper

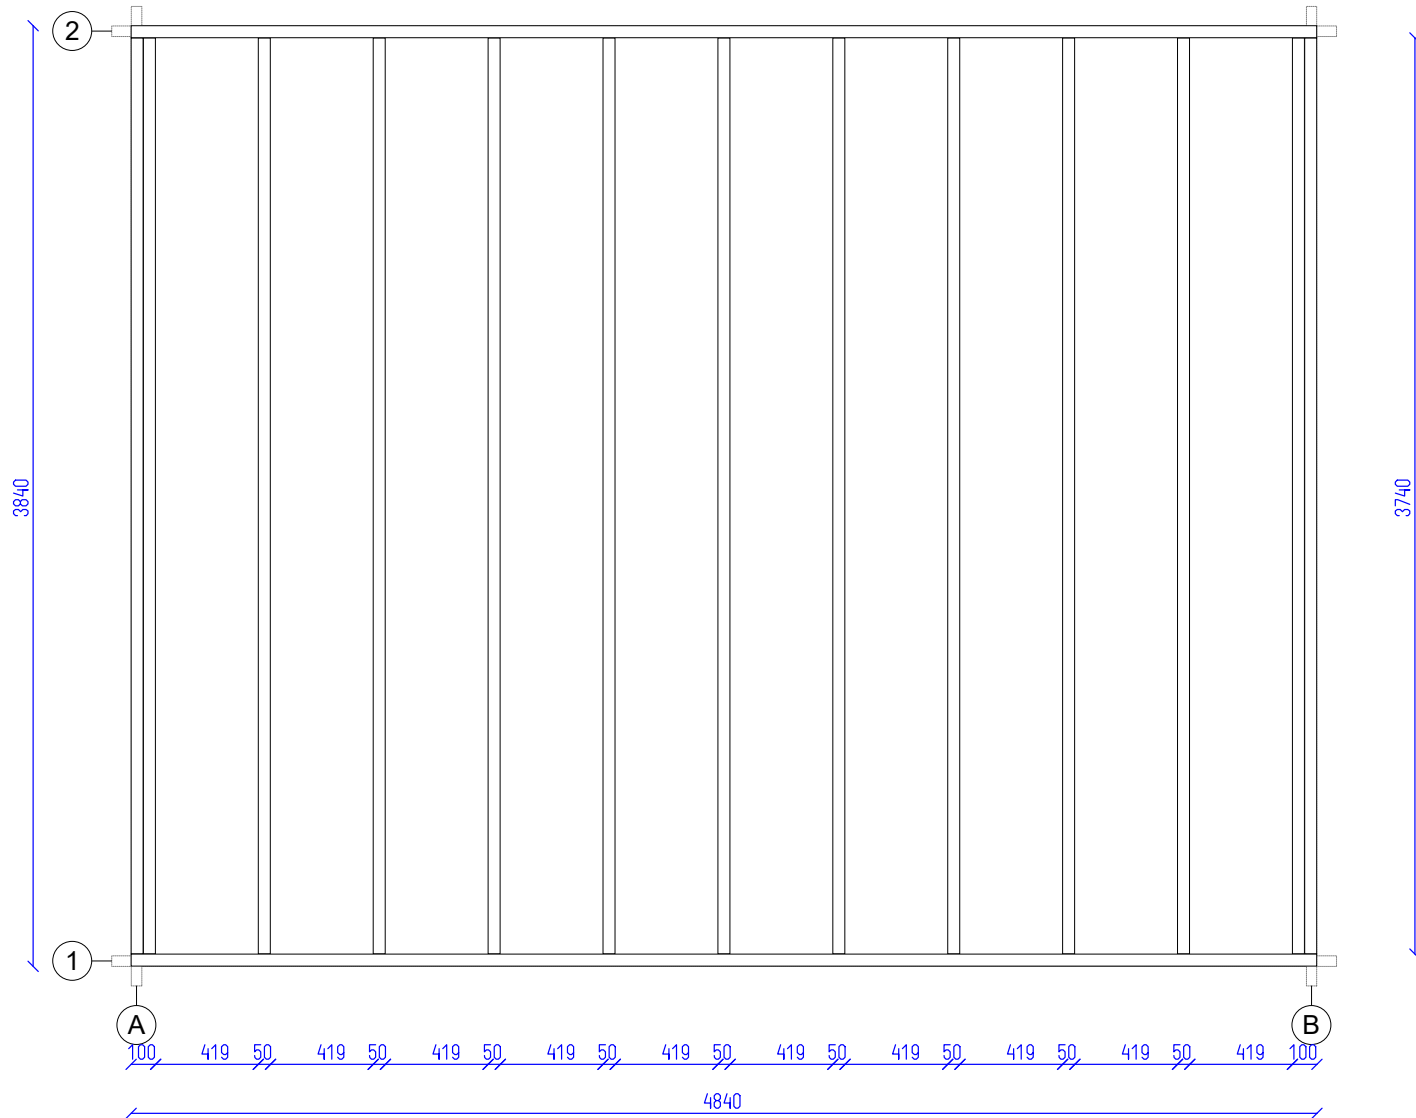

Project: Stamper

Base plan

7
SHEET

7
OF