



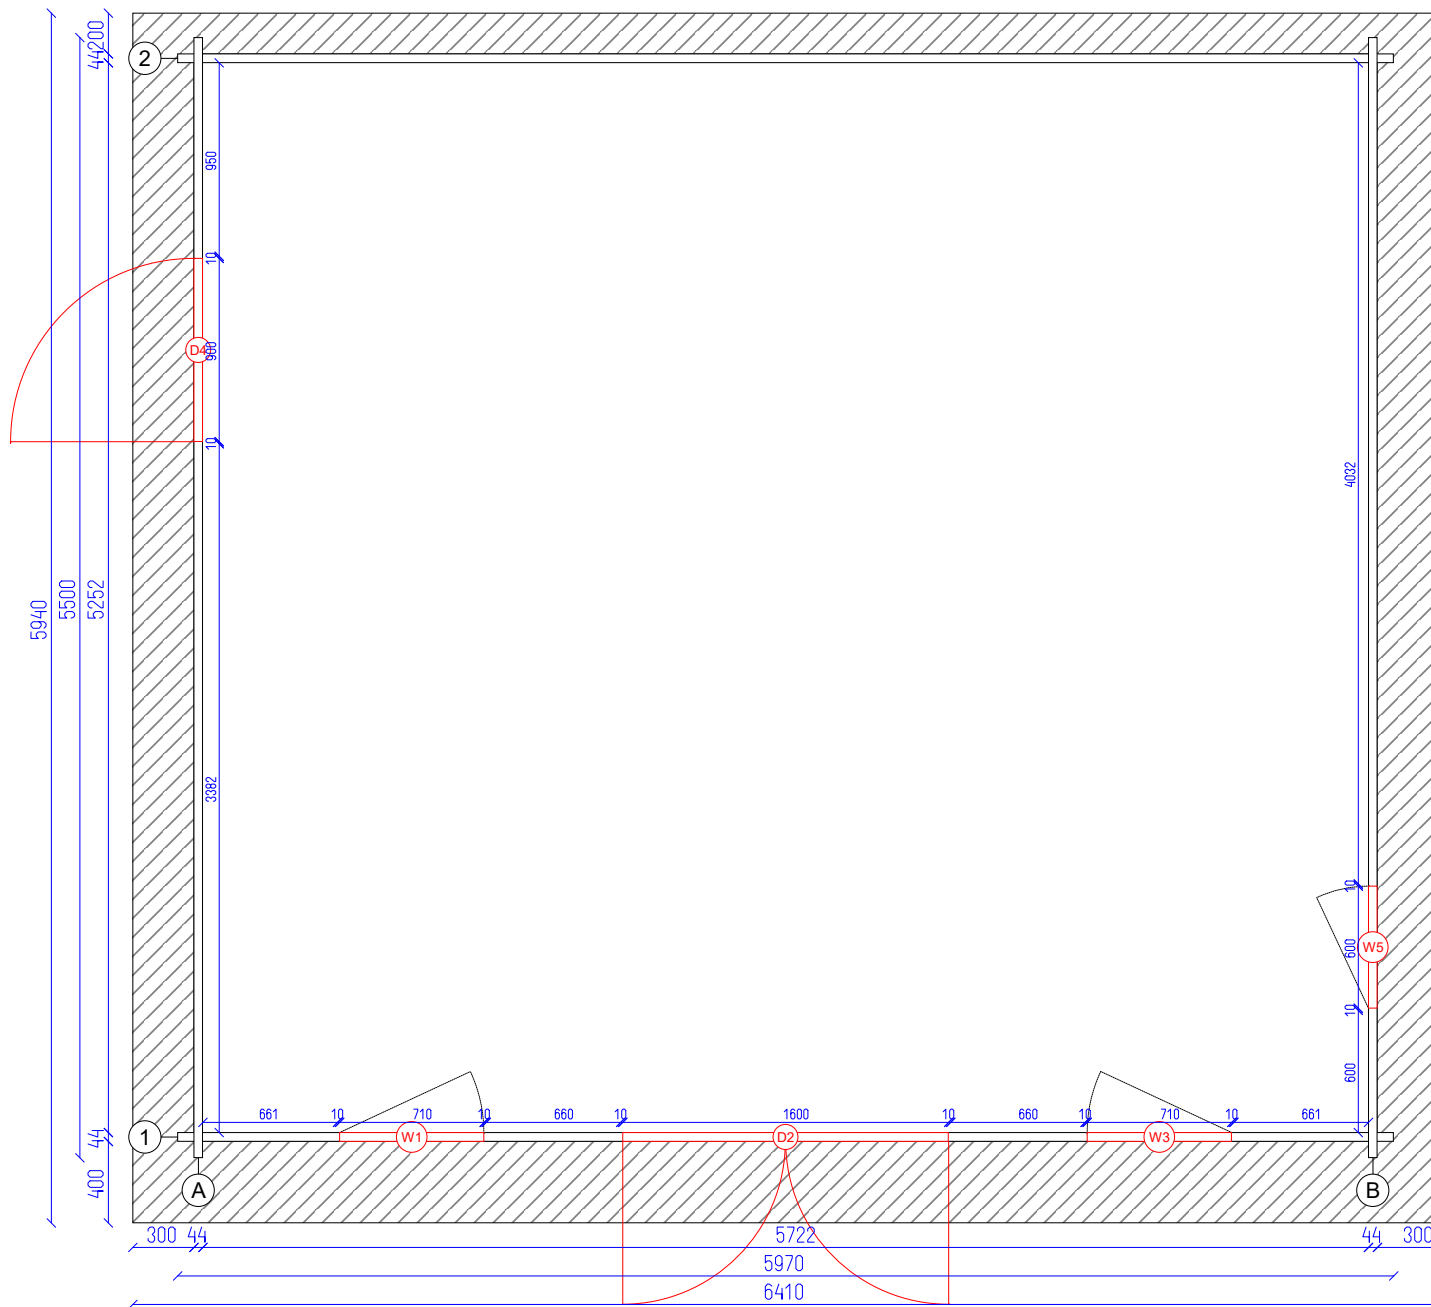

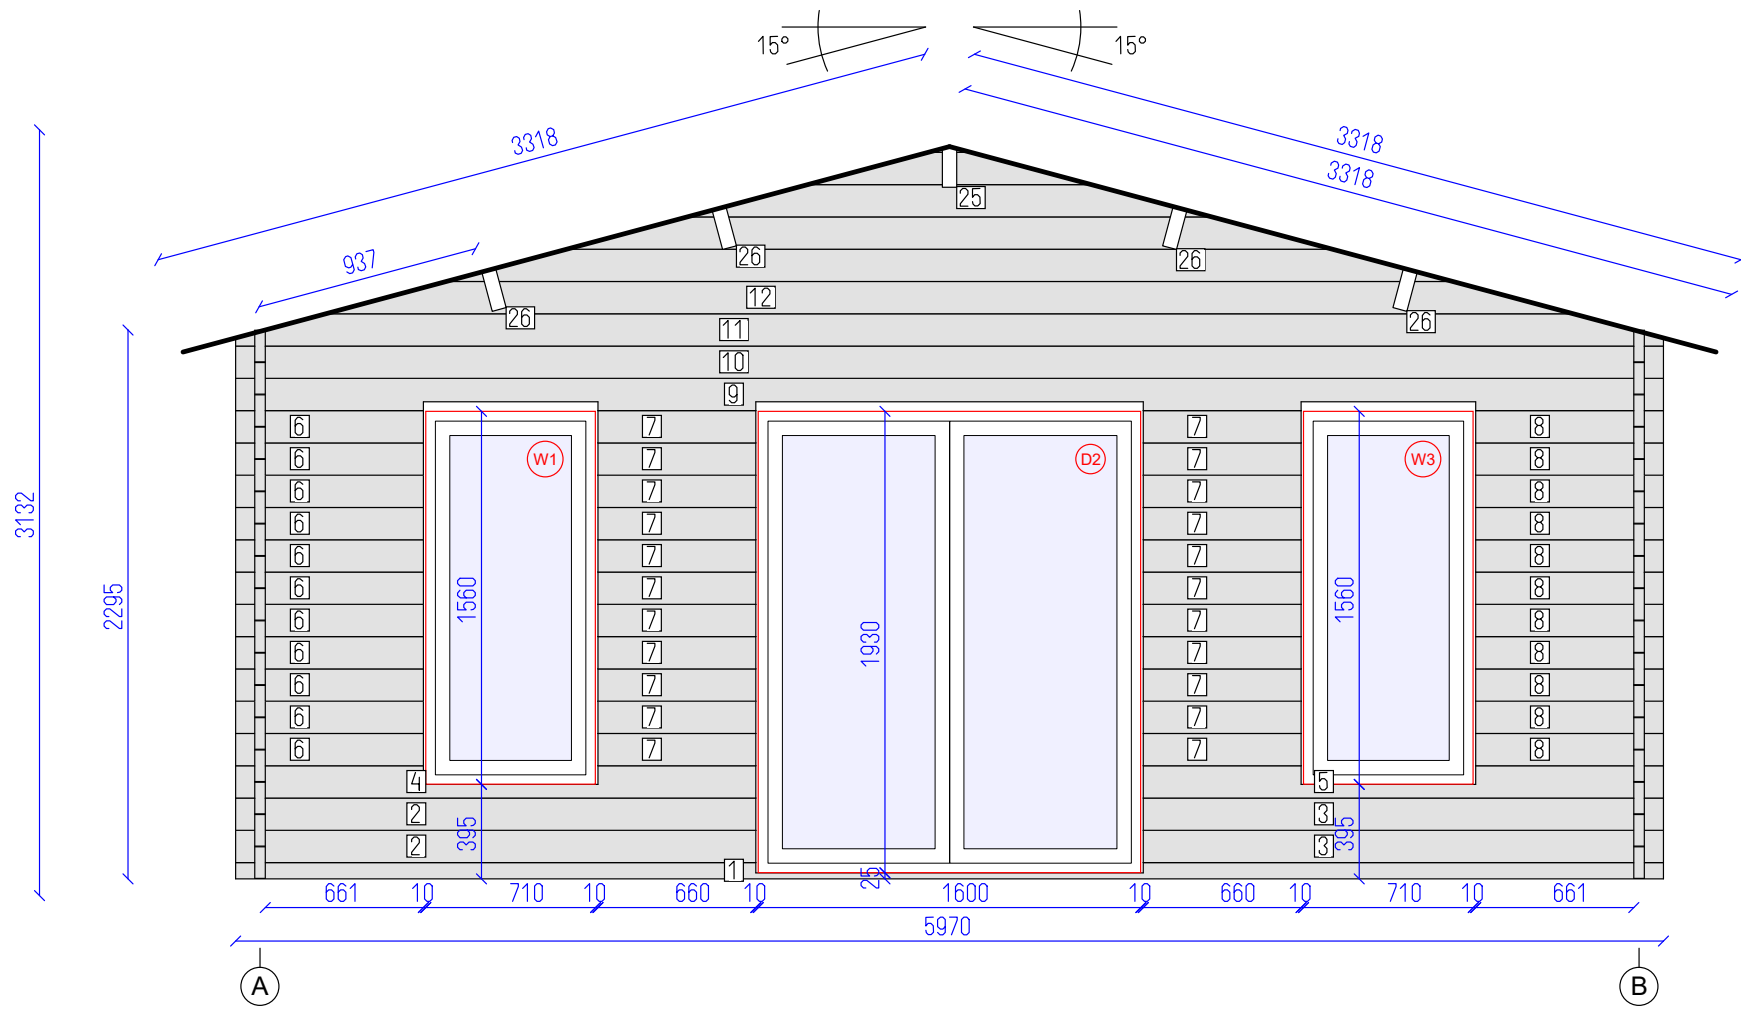



DETAILS

N	QTY
1	1
2	2
3	2
4	1
5	1
6	11
7	22
8	11
9	1
10	1
11	1
12	1
25	1
26	4

LIST OF ELEMENTS



1. Wall 68x44x5970
 2. Wall 135x44x2175
 3. Wall 135x44x2175
 4. Wall 135x44x2175
 5. Wall 135x44x2175
 6. Wall 135x44x785
 7. Wall 135x44x660
 8. Wall 135x44x785
 9. Wall 135x44x5970
 10. Wall 135x44x5970
 11. Wall 135x44x5970
 12. Wall 135x44x5216
 25. Roof beam 200x70x5940
 26. Roof beam 200x70x5940
- Total 15.52 m²

DETAILS

N	QTY
13	1
14	13
15	13
16	1
17	1
18	1

LIST OF ELEMENTS

13. Wall 135x44x5500
14. Wall 135x44x3506
15. Wall 135x44x1074
16. Wall 135x44x5500
17. Wall 135x44x5620
18. Wall 135x44x5940
Total 11.08 m²

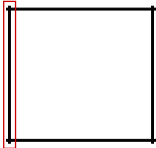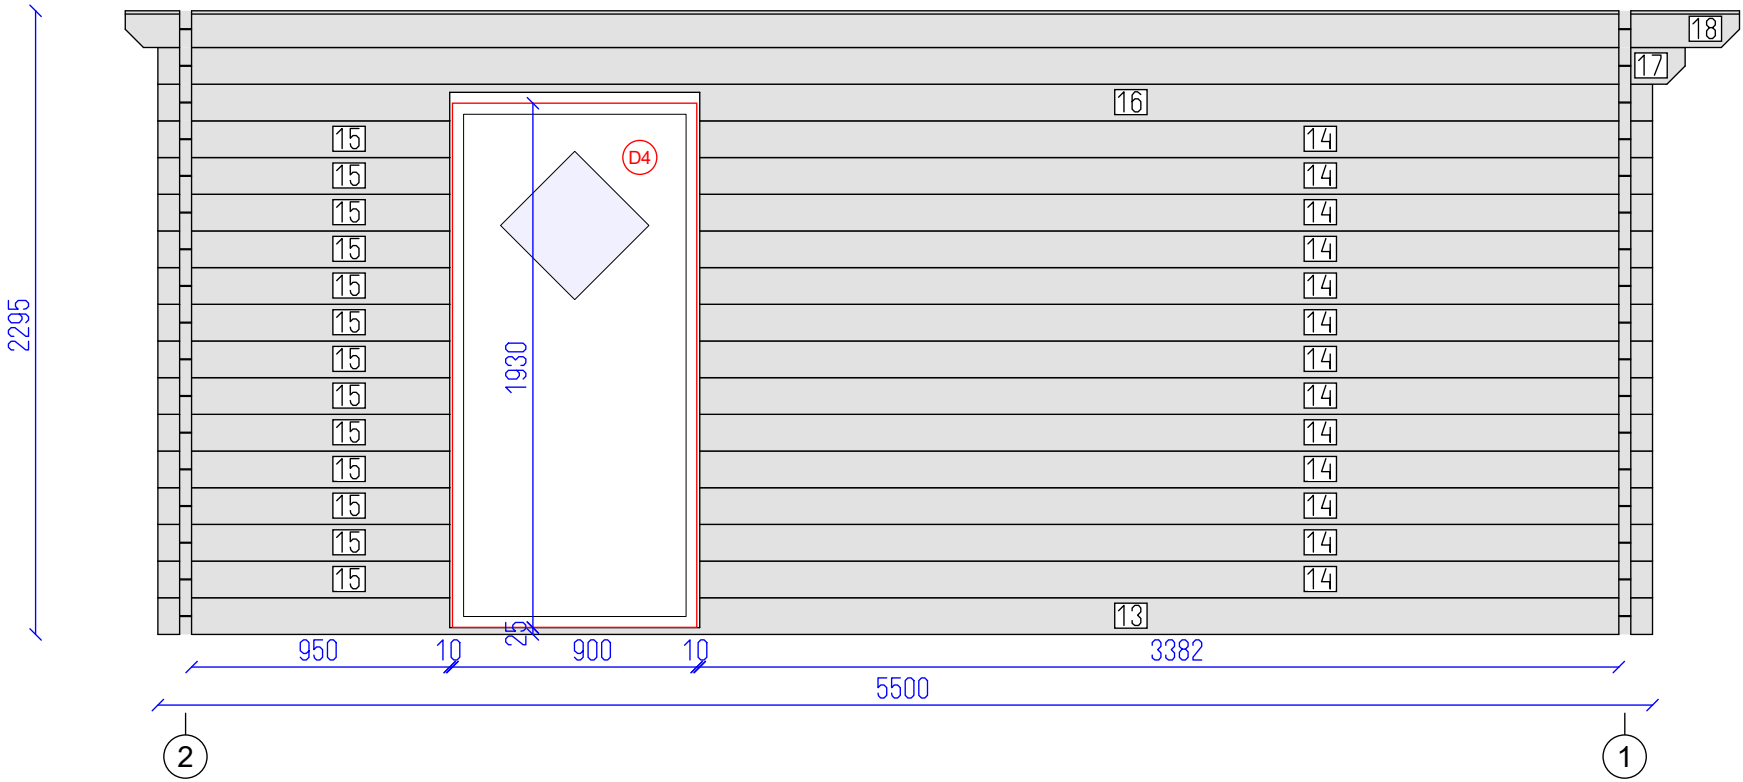


DETAILS

N	QTY
19	1
10	16
11	1
12	1
25	1
26	4


LIST OF ELEMENTS

19. Wall 68x44x5970
10. Wall 135x44x5970
11. Wall 135x44x5970
12. Wall 135x44x5216
25. Roof beam 200x70x5940
26. Roof beam 200x70x5940
Total 20.75 m²

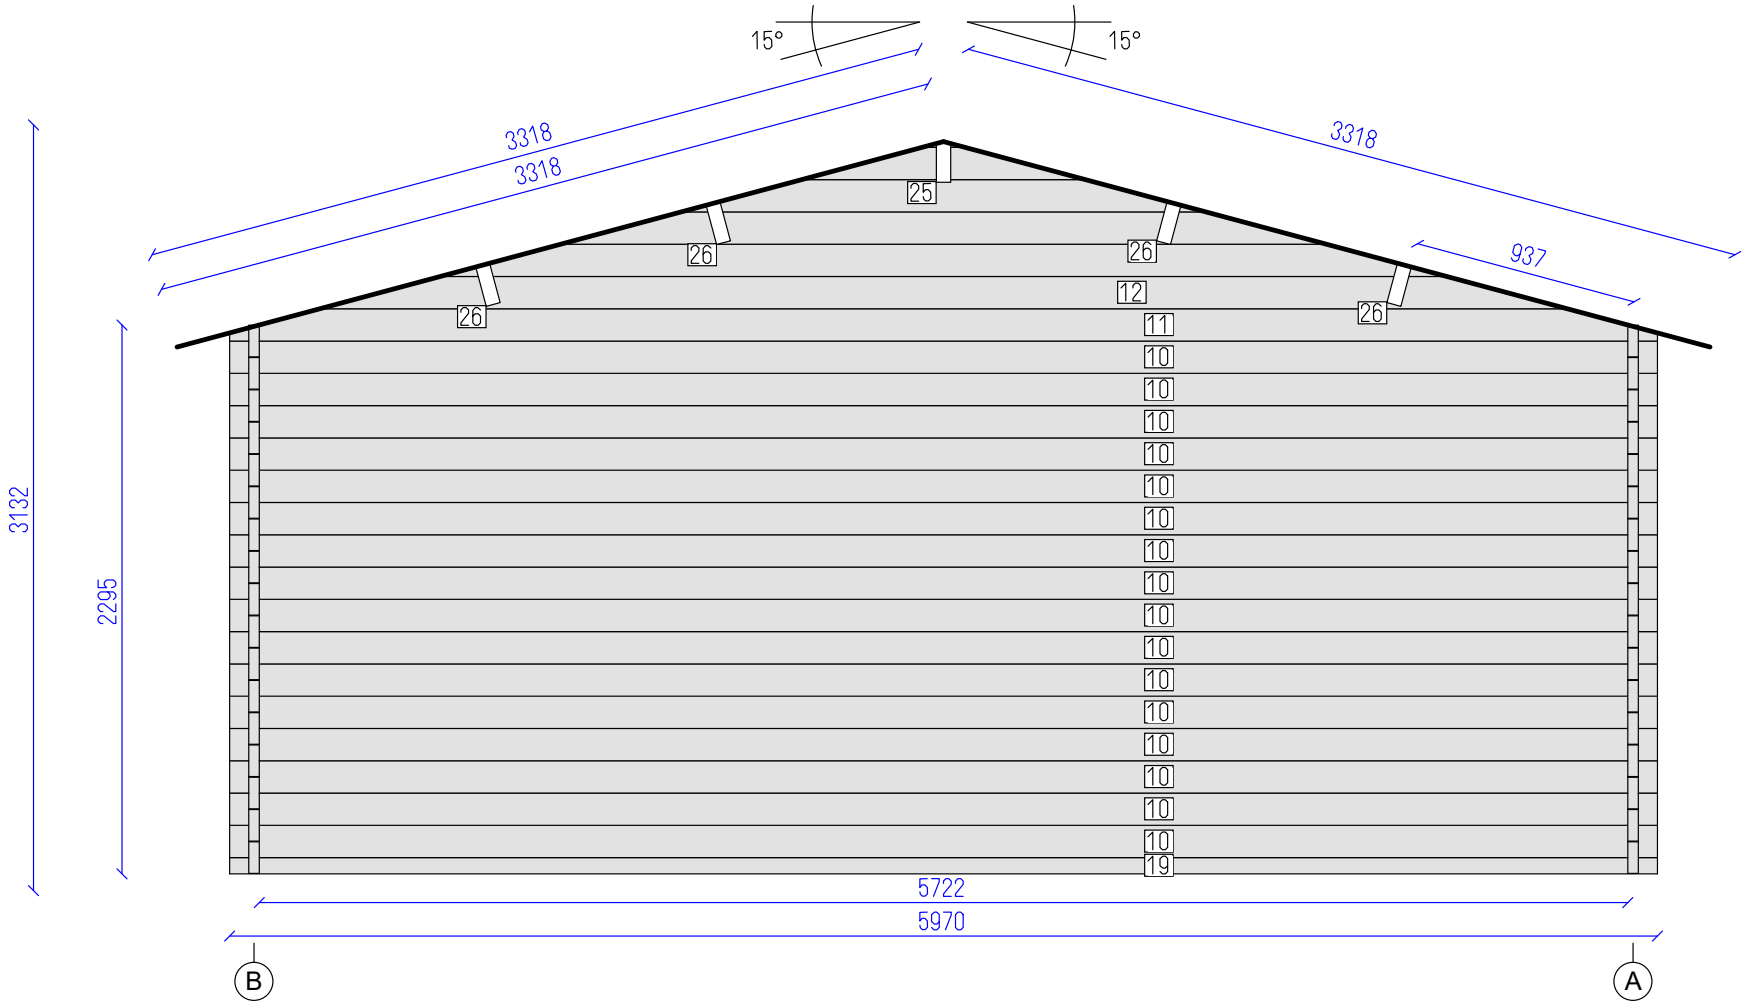

Alan 44

Wall 2

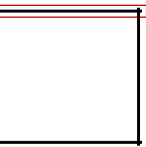


Tikr.

Dare

5
SHEET

7
OF

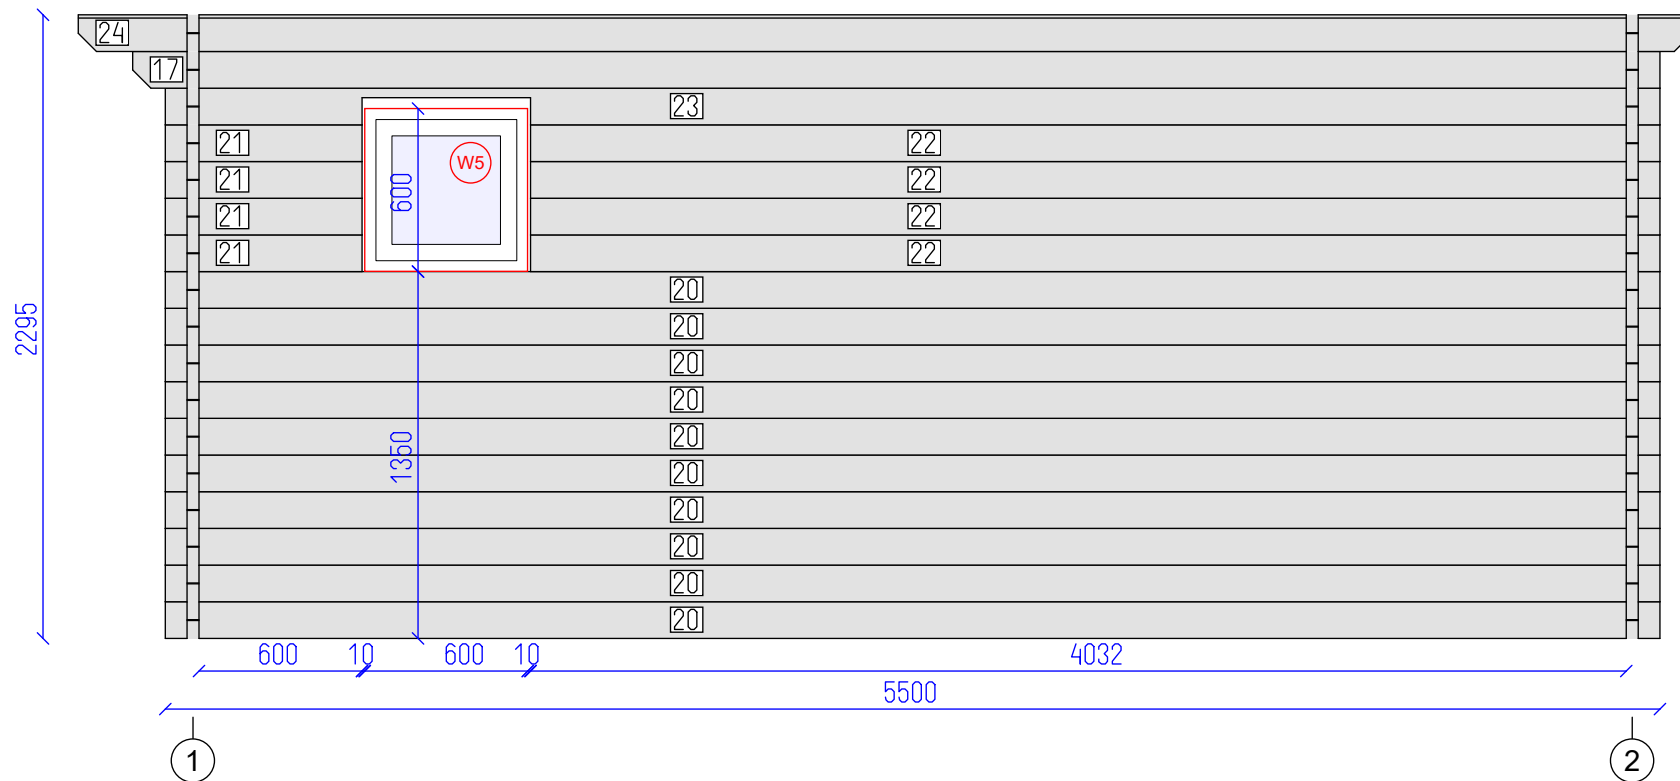

DETAILS

N	QTY
20	10
21	4
22	4
23	1
17	1
24	1

LIST OF ELEMENTS

20. Wall 135x44x5500
21. Wall 135x44x724
22. Wall 135x44x4156
23. Wall 135x44x5500
17. Wall 135x44x5620
24. Wall 135x44x5940
Total 12.36 m²

