




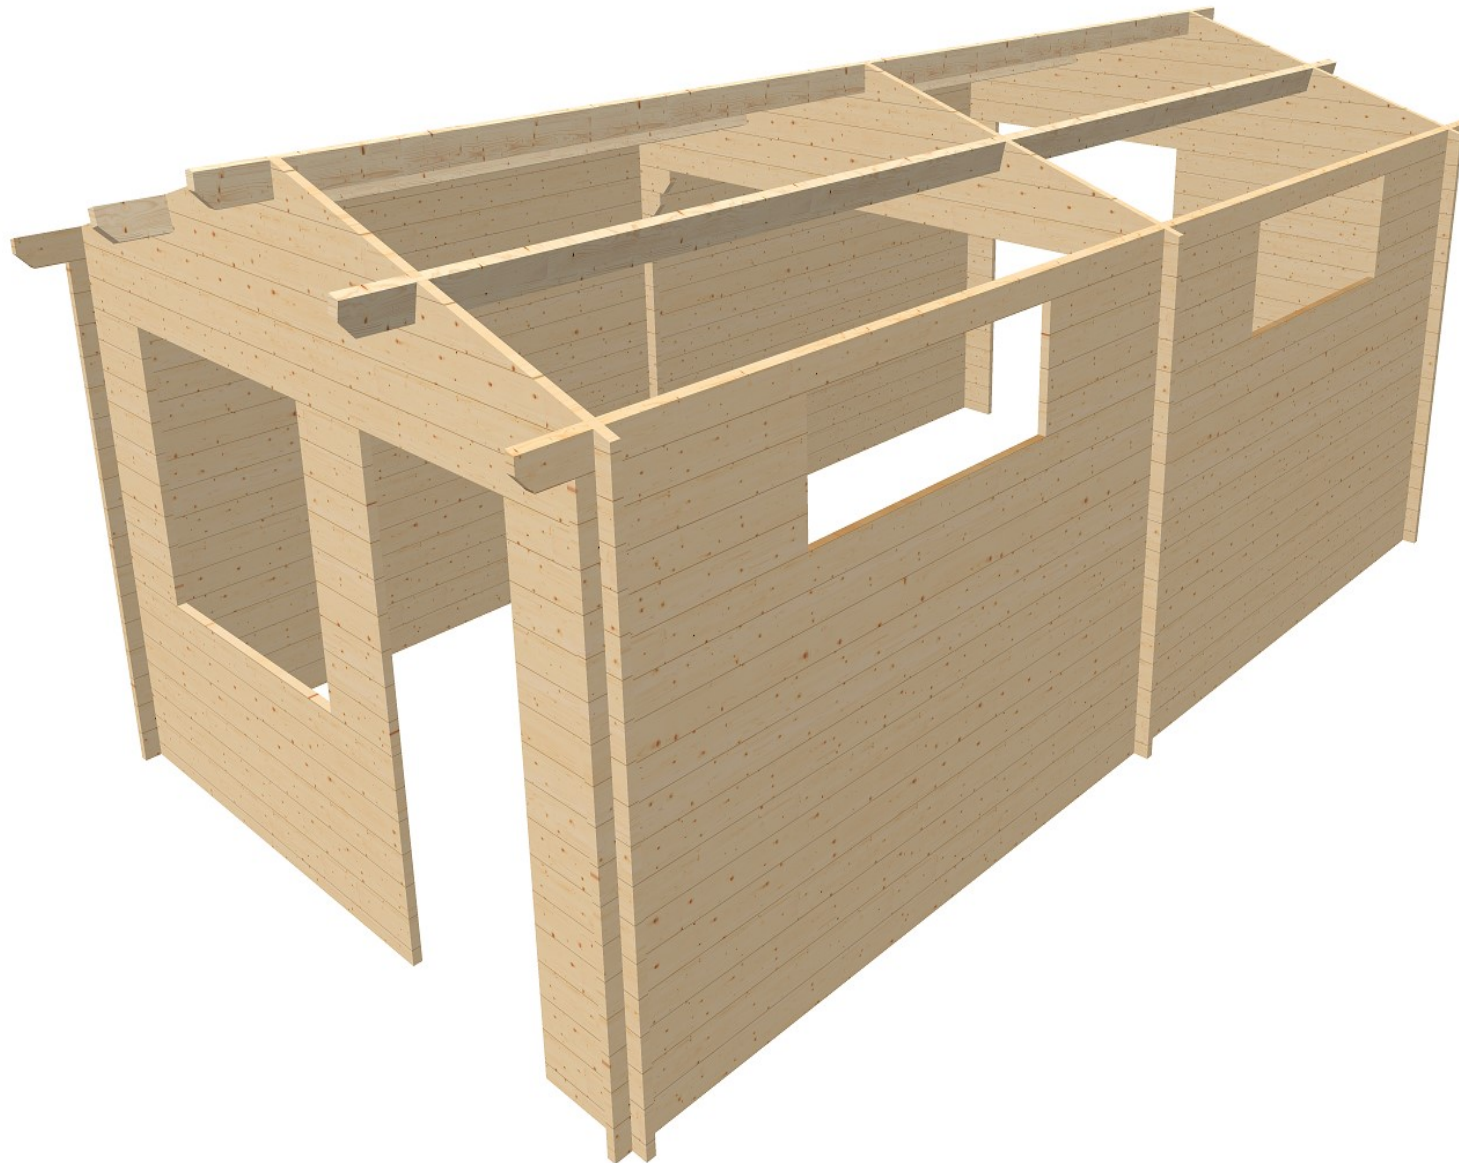

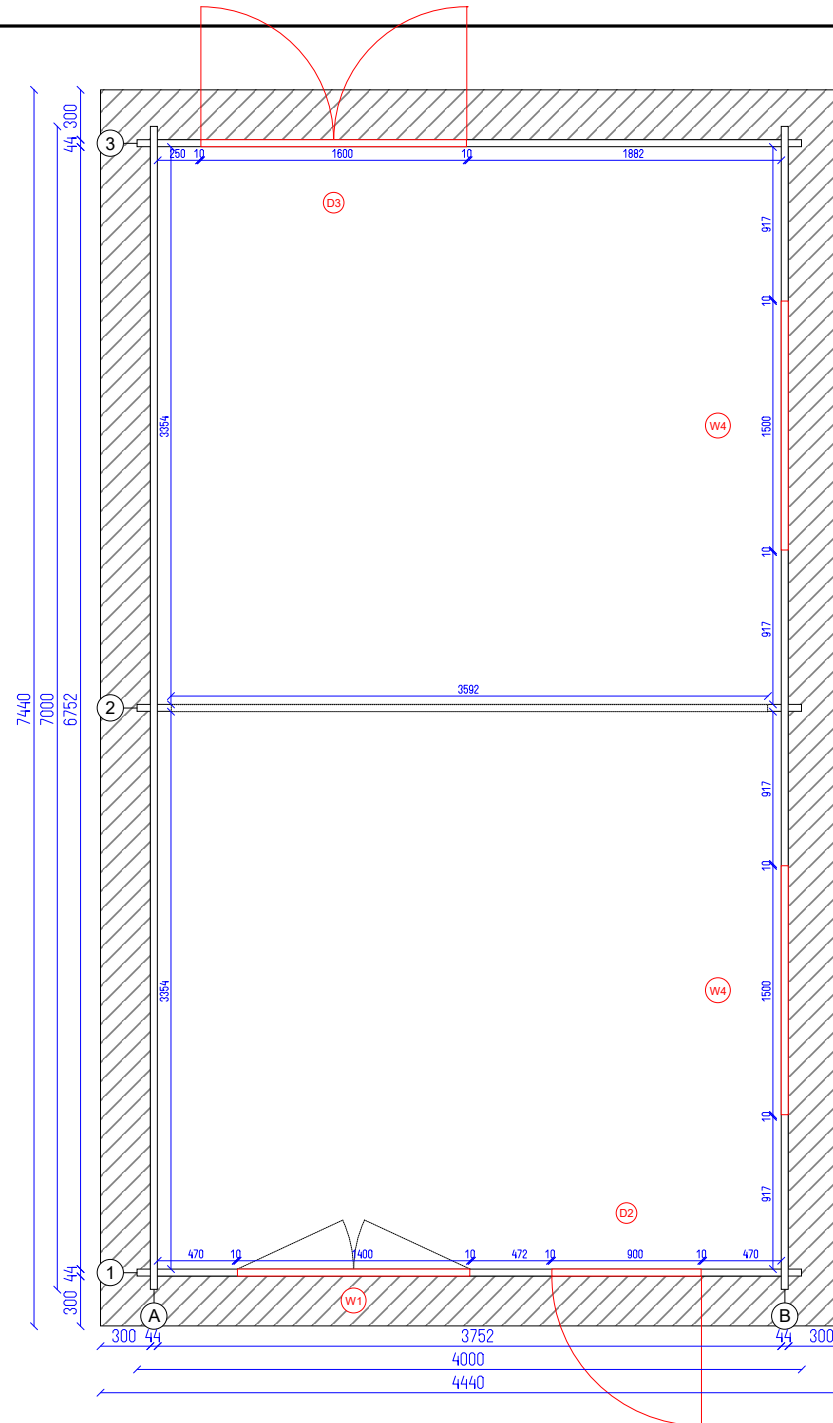

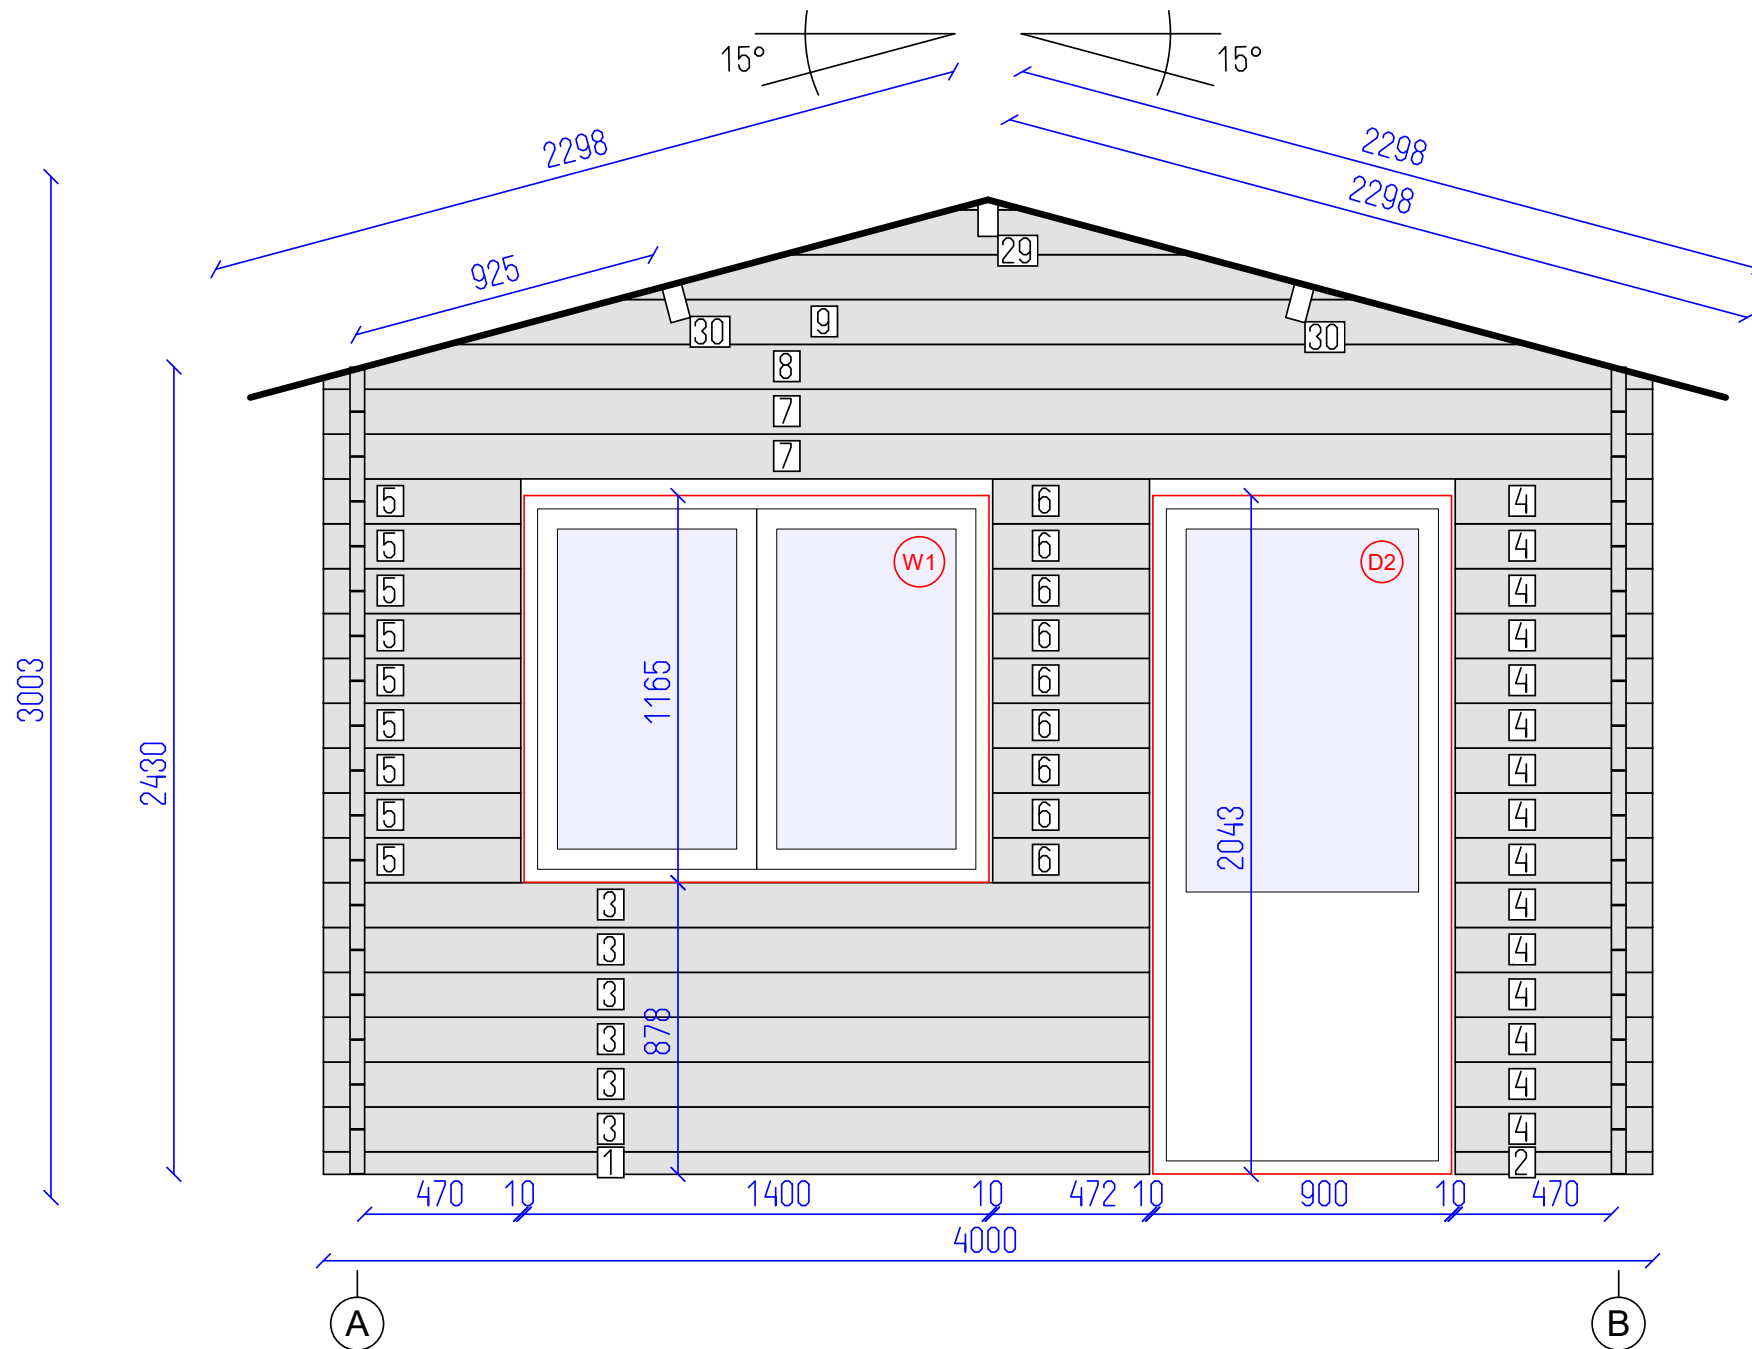


# DETAILS

| N  | QTY |
|----|-----|
| 1  | 1   |
| 2  | 1   |
| 3  | 6   |
| 4  | 15  |
| 5  | 9   |
| 6  | 9   |
| 7  | 2   |
| 8  | 1   |
| 9  | 1   |
| 29 | 1   |
| 30 | 2   |

## LIST OF ELEMENTS

- Wall 68x44x2486
  - Wall 68x44x594
  - Wall 135x44x2486
  - Wall 135x44x594
  - Wall 135x44x594
  - Wall 135x44x472
  - Wall 135x44x4000
  - Wall 135x44x4000
  - Wall 135x44x3246
  - Roof beam 140x70x3998
  - Roof beam 140x70x3998
- Total 8.46 m²

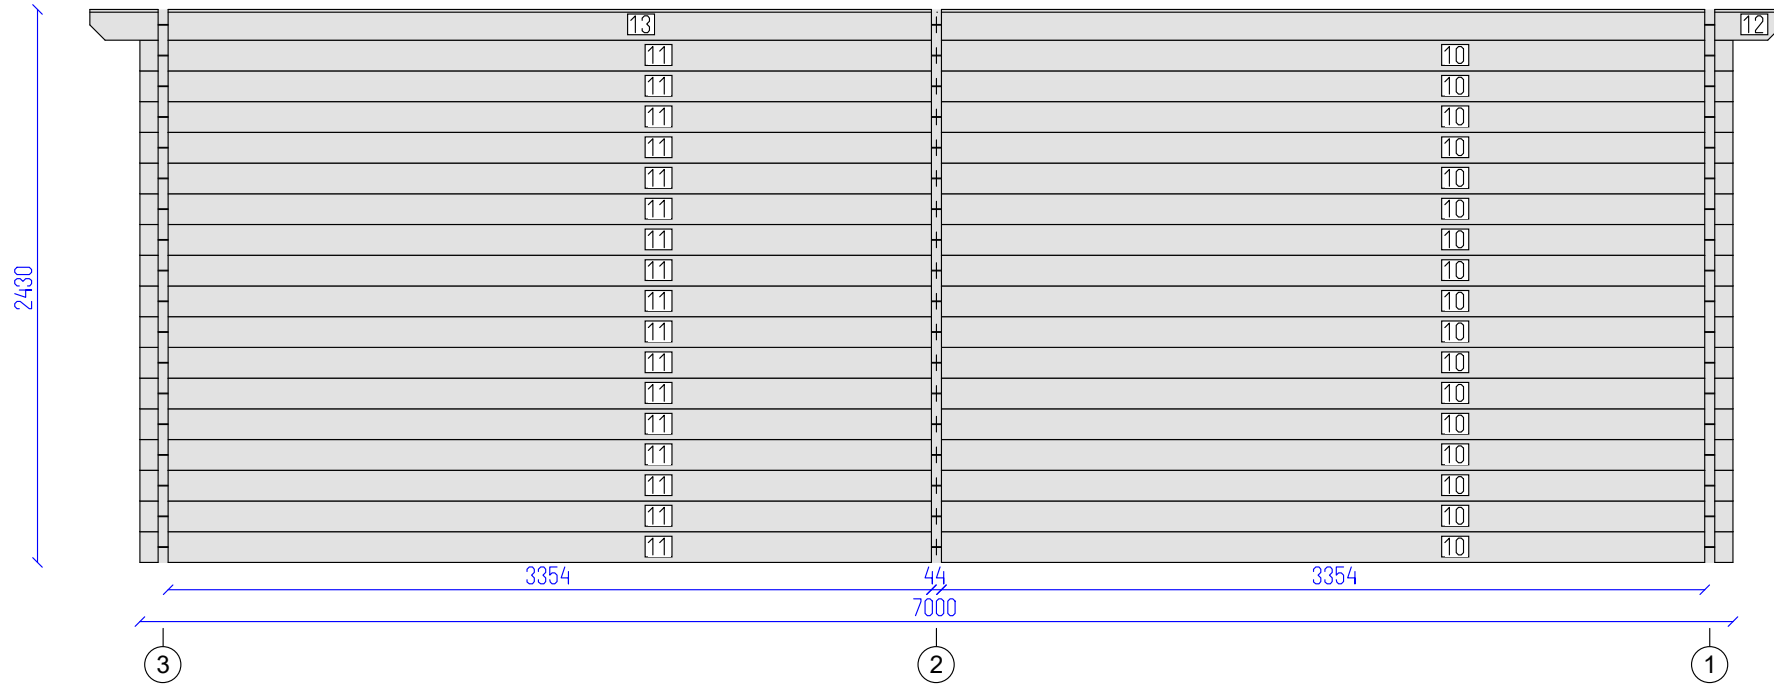

| DETAILS |     |
|---------|-----|
| N       | QTY |
| 10      | 17  |
| 11      | 17  |
| 12      | 1   |
| 13      | 1   |

| LIST OF ELEMENTS     |  |
|----------------------|--|
| 10. Wall 135x44x3500 |  |
| 11. Wall 135x44x3500 |  |
| 12. Wall 135x44x3720 |  |
| 13. Wall 135x44x3720 |  |
| Total 17.07 m²       |  |




Ryan 44

Wall A

AND

4  
SHEET

8  
OF

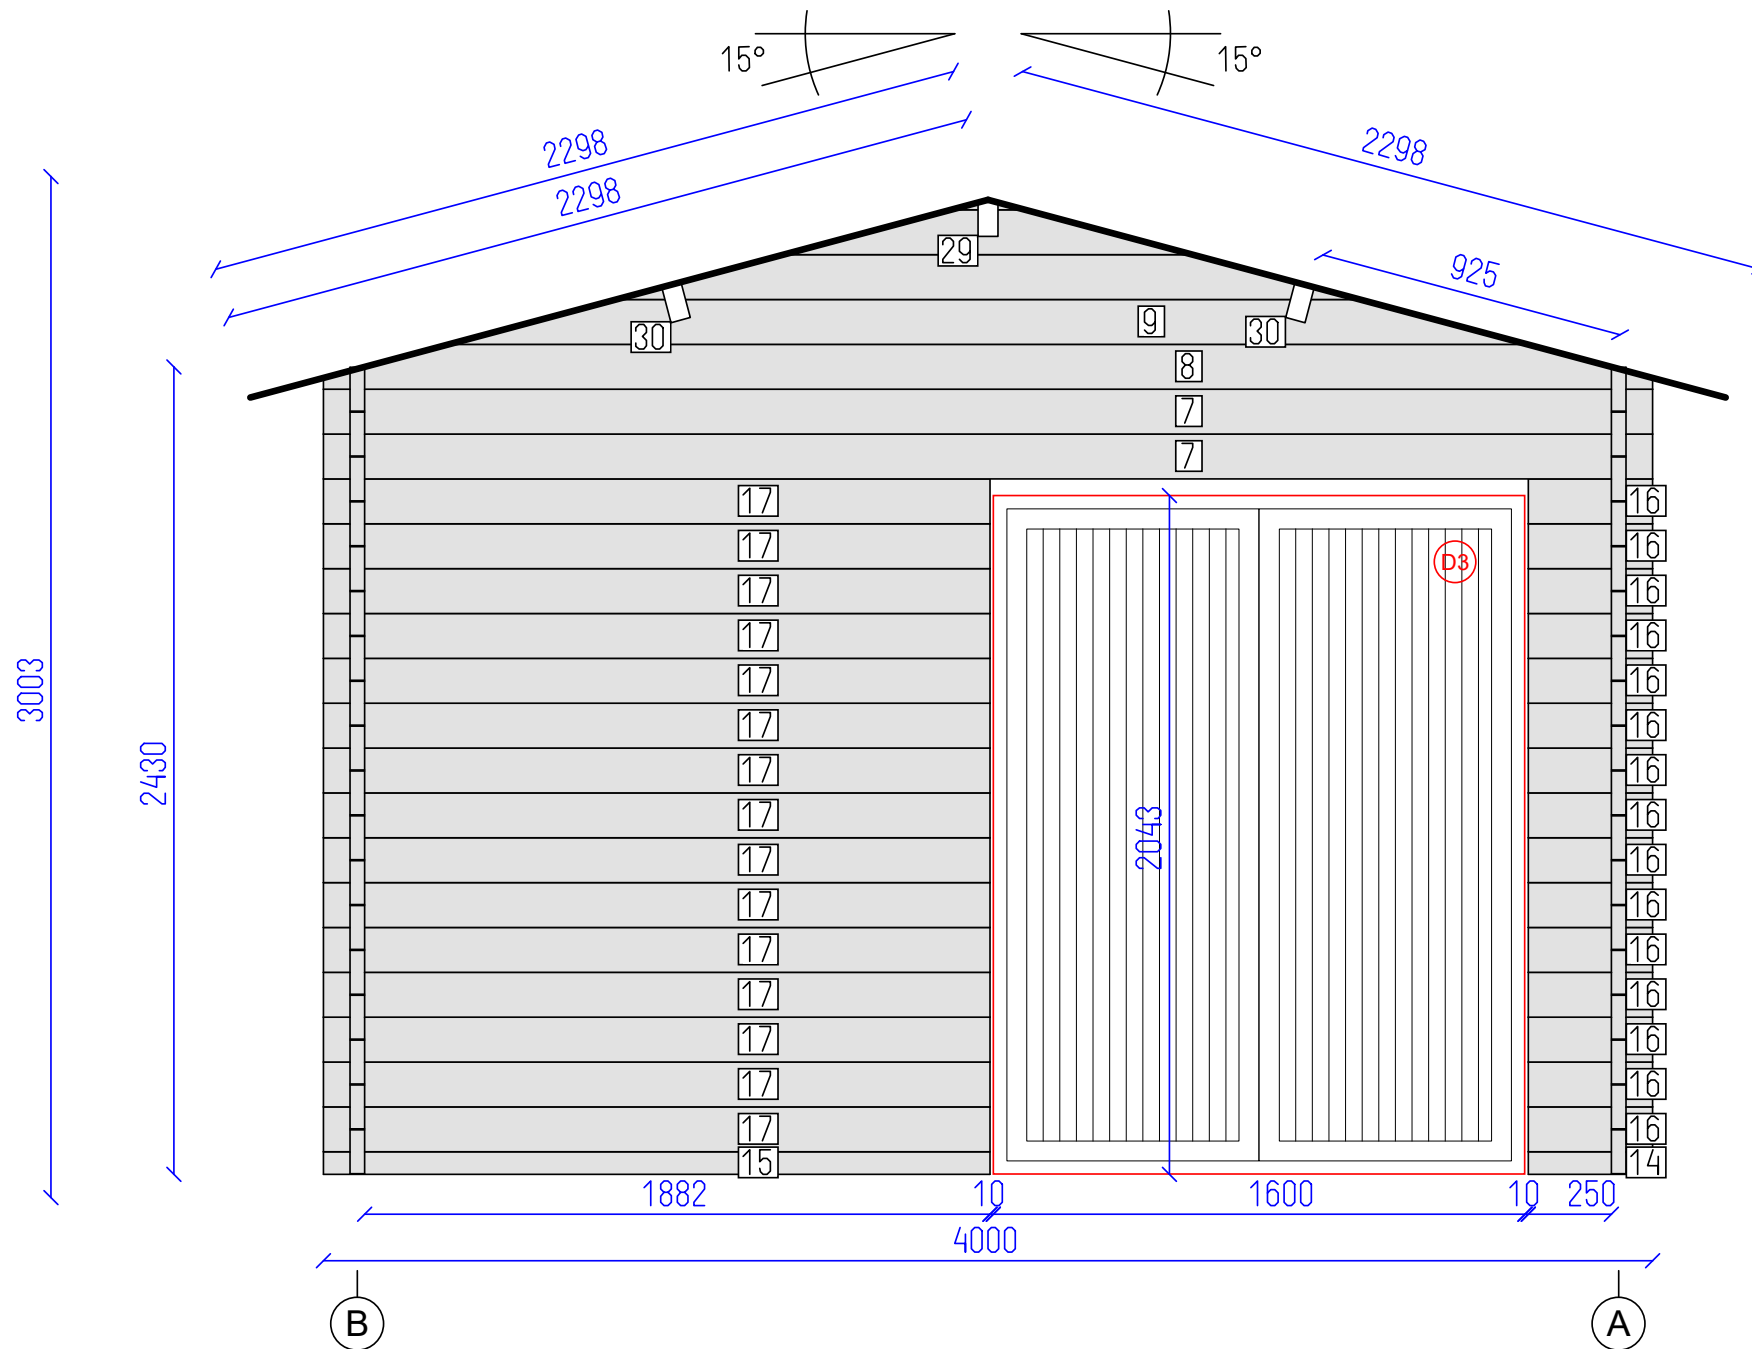


# DETAILS

| N  | QTY |
|----|-----|
| 14 | 1   |
| 15 | 1   |
| 16 | 15  |
| 17 | 15  |
| 7  | 2   |
| 8  | 1   |
| 9  | 1   |
| 29 | 1   |
| 30 | 2   |

## LIST OF ELEMENTS

- 14. Wall 68x44x374
  - 15. Wall 68x44x2006
  - 16. Wall 135x44x374
  - 17. Wall 135x44x2006
  - 7. Wall 135x44x4000
  - 8. Wall 135x44x4000
  - 9. Wall 135x44x3246
  - 29. Roof beam 140x70x3998
  - 30. Roof beam 140x70x3998
- Total 8.72 m²

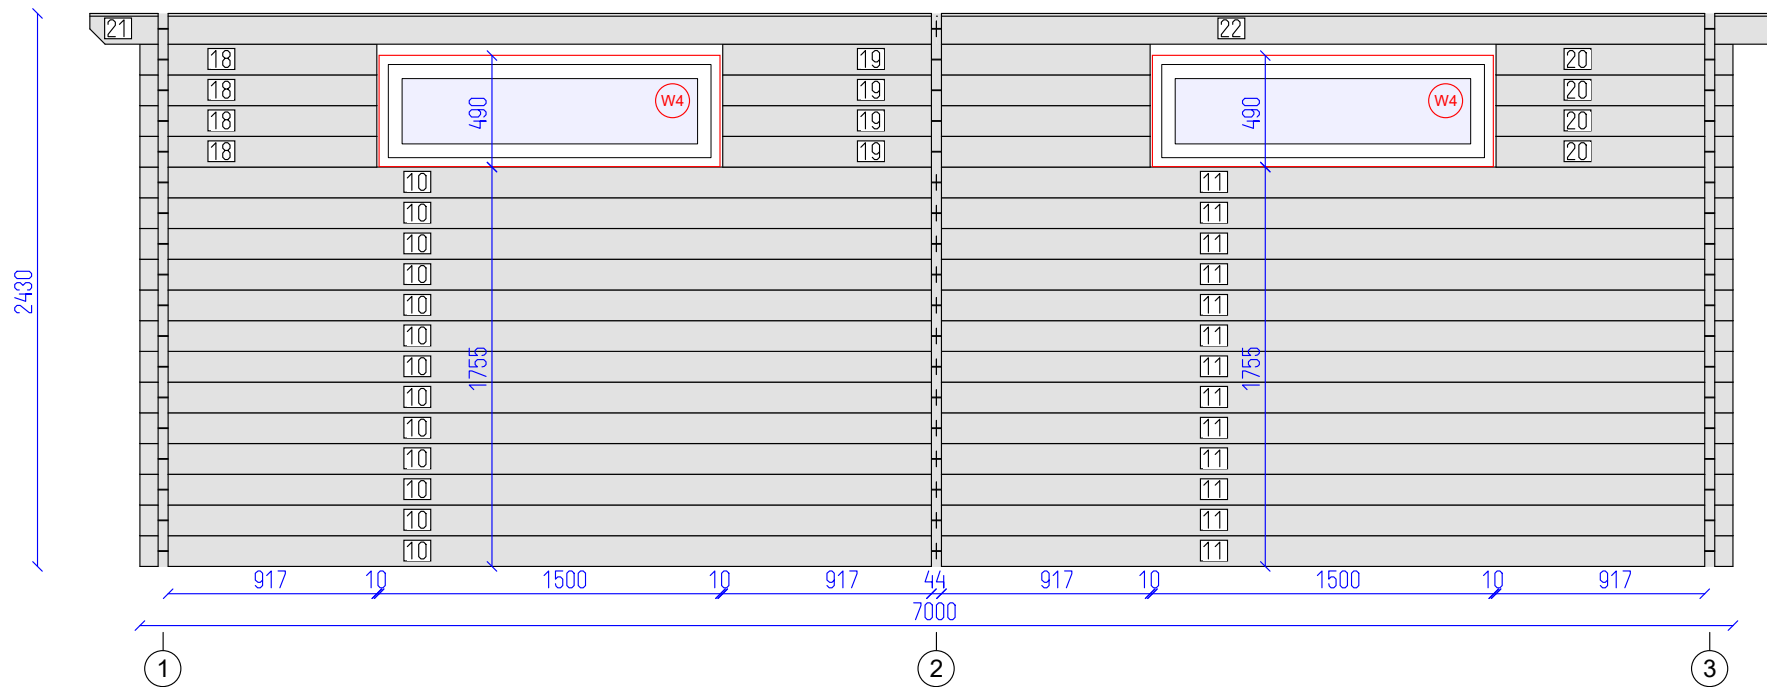



# DETAILS

| N  | QTY |
|----|-----|
| 10 | 13  |
| 11 | 13  |
| 18 | 4   |
| 19 | 4   |
| 20 | 4   |
| 21 | 1   |
| 22 | 1   |

# LIST OF ELEMENTS

- 10. Wall 135x44x3500
- 11. Wall 135x44x3500
- 18. Wall 135x44x1041
- 19. Wall 135x44x1878
- 20. Wall 135x44x1041
- 21. Wall 135x44x3720
- 22. Wall 135x44x3720
- Total 15.43 m²

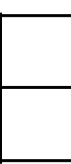

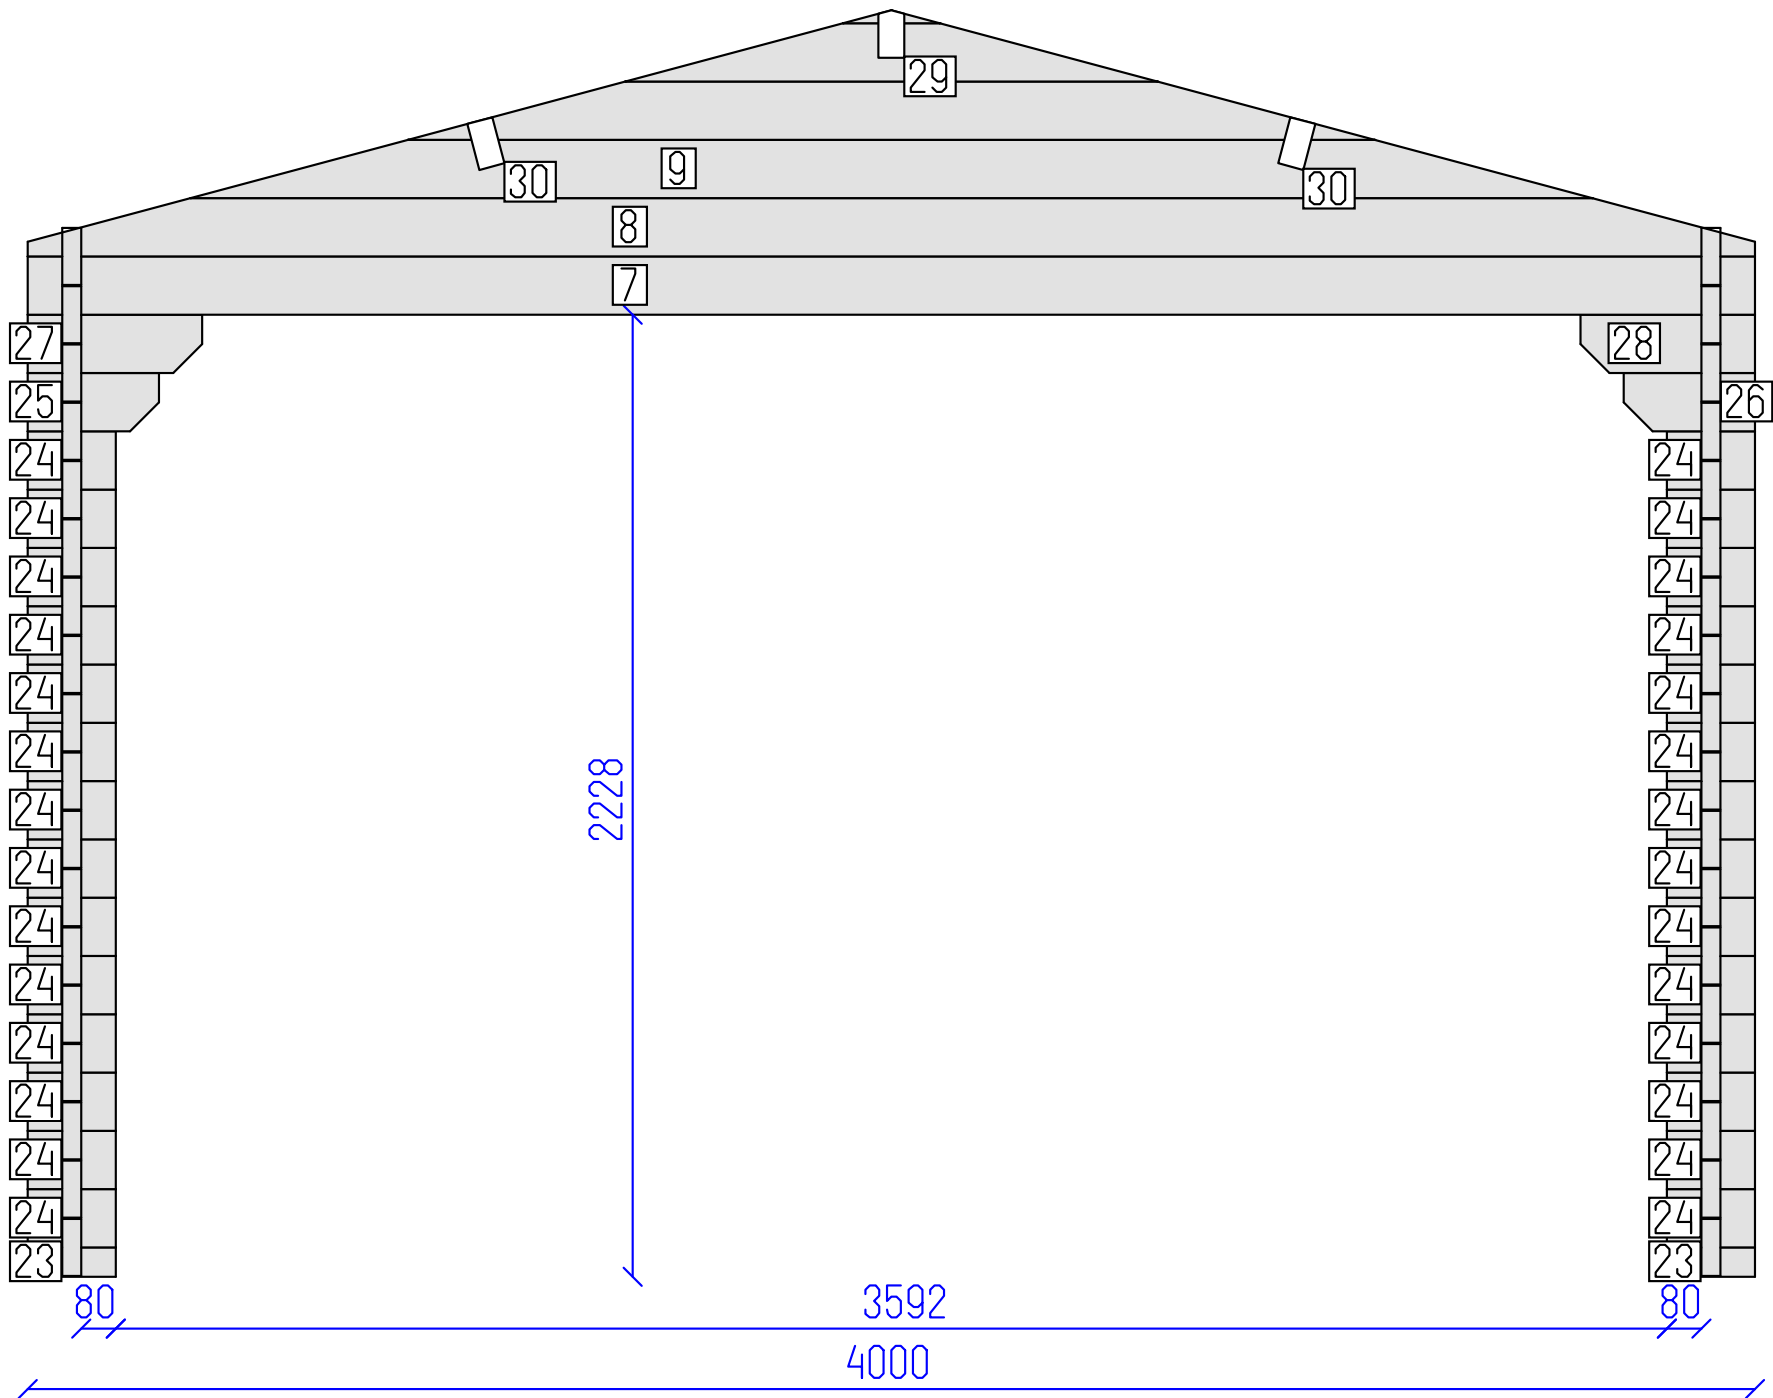

#### DETAILS

| N  | QTY |
|----|-----|
| 23 | 2   |
| 24 | 28  |
| 25 | 1   |
| 26 | 1   |
| 27 | 1   |
| 28 | 1   |
| 7  | 1   |
| 8  | 1   |
| 9  | 1   |
| 29 | 1   |
| 30 | 2   |


#### LIST OF ELEMENTS

23. Wall 68x44x204  
 24. Wall 135x44x204  
 25. Wall 135x44x304  
 26. Wall 135x44x304  
 27. Wall 135x44x404  
 28. Wall 135x44x404  
 7. Wall 135x44x4000  
 8. Wall 135x44x4000  
 9. Wall 135x44x3246  
 29. Roof beam 140x70x3998  
 30. Roof beam 140x70x3998  
 Total 4.19 m²

A

**AMB**  
LOG CABINS

B

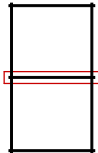

Ryan 44

Wall 2

AND

7

8

SHEET

OF

