



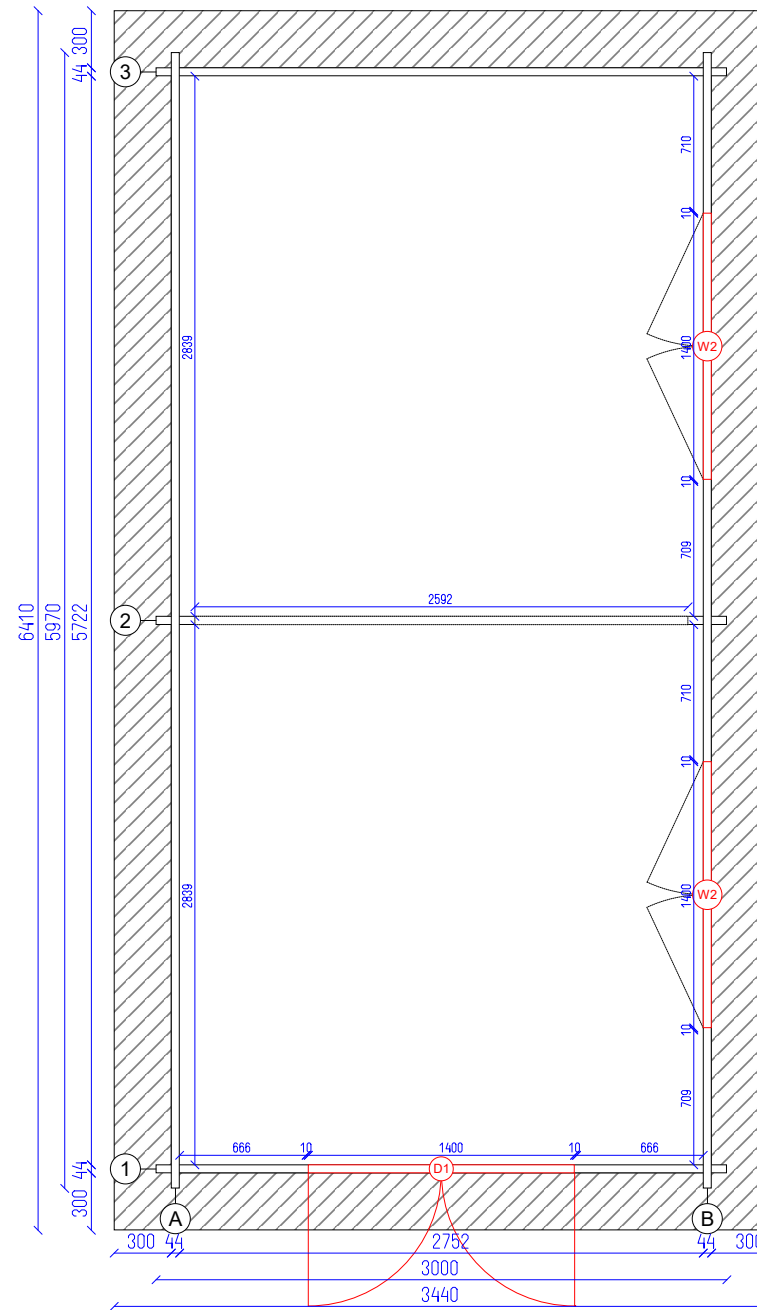

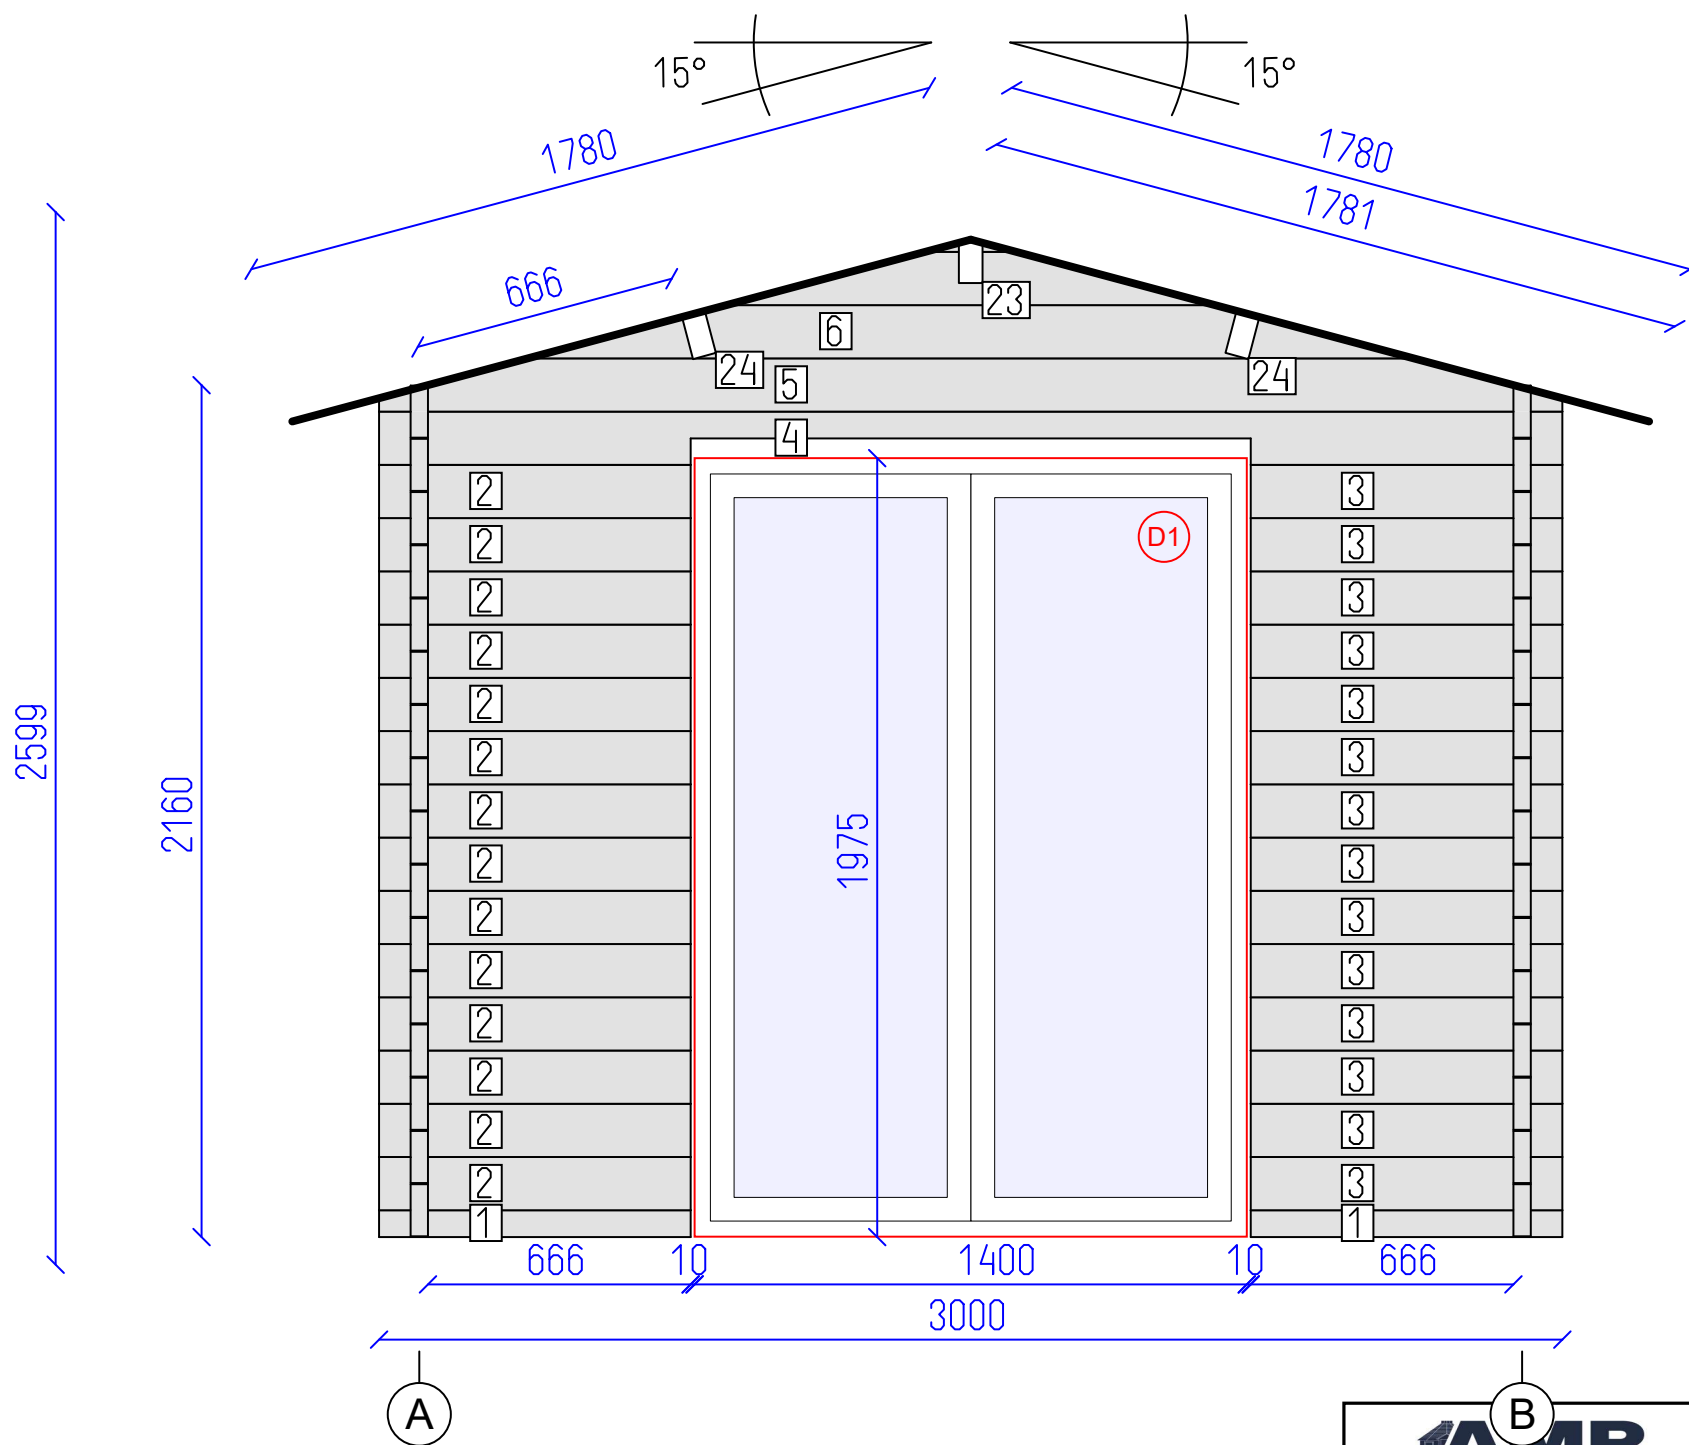



DETAILS

N	QTY
1	2
2	14
3	14
4	1
5	1
6	1
23	1
24	2

LIST OF ELEMENTS

1. Wall 68x44x790
 2. Wall 135x44x790
 3. Wall 135x44x790
 4. Wall 135x44x3000
 5. Wall 135x44x3000
 6. Wall 135x44x2246
 23. Roof beam 140x70x3483
 24. Roof beam 140x70x3483
- Total 5.67 m²



Hunter 44 3x6

Wall 1

Tikr.

Dare
AND

3
SHEET

8
OF



AMR
LOG CABINS

DETAILS

N	QTY
7	15
8	1
9	1

LIST OF ELEMENTS

7. Wall 135x44x5970
8. Wall 135x44x3205
9. Wall 135x44x3205
Total 12.95 m²

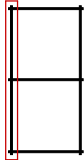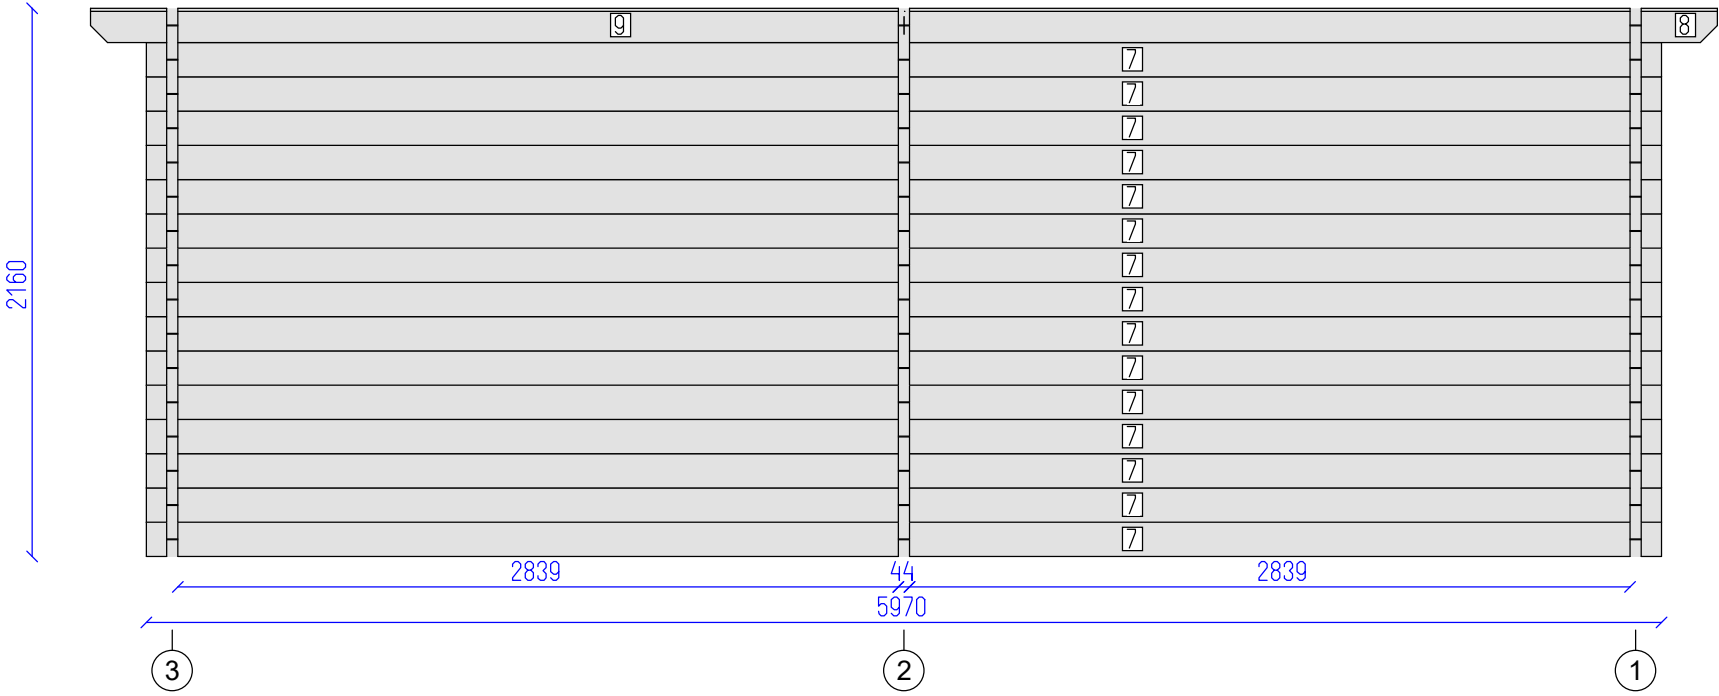

Hunter 44 3x6


Wall A

Tikr.

Dare
AND

4
SHEET

8
OF

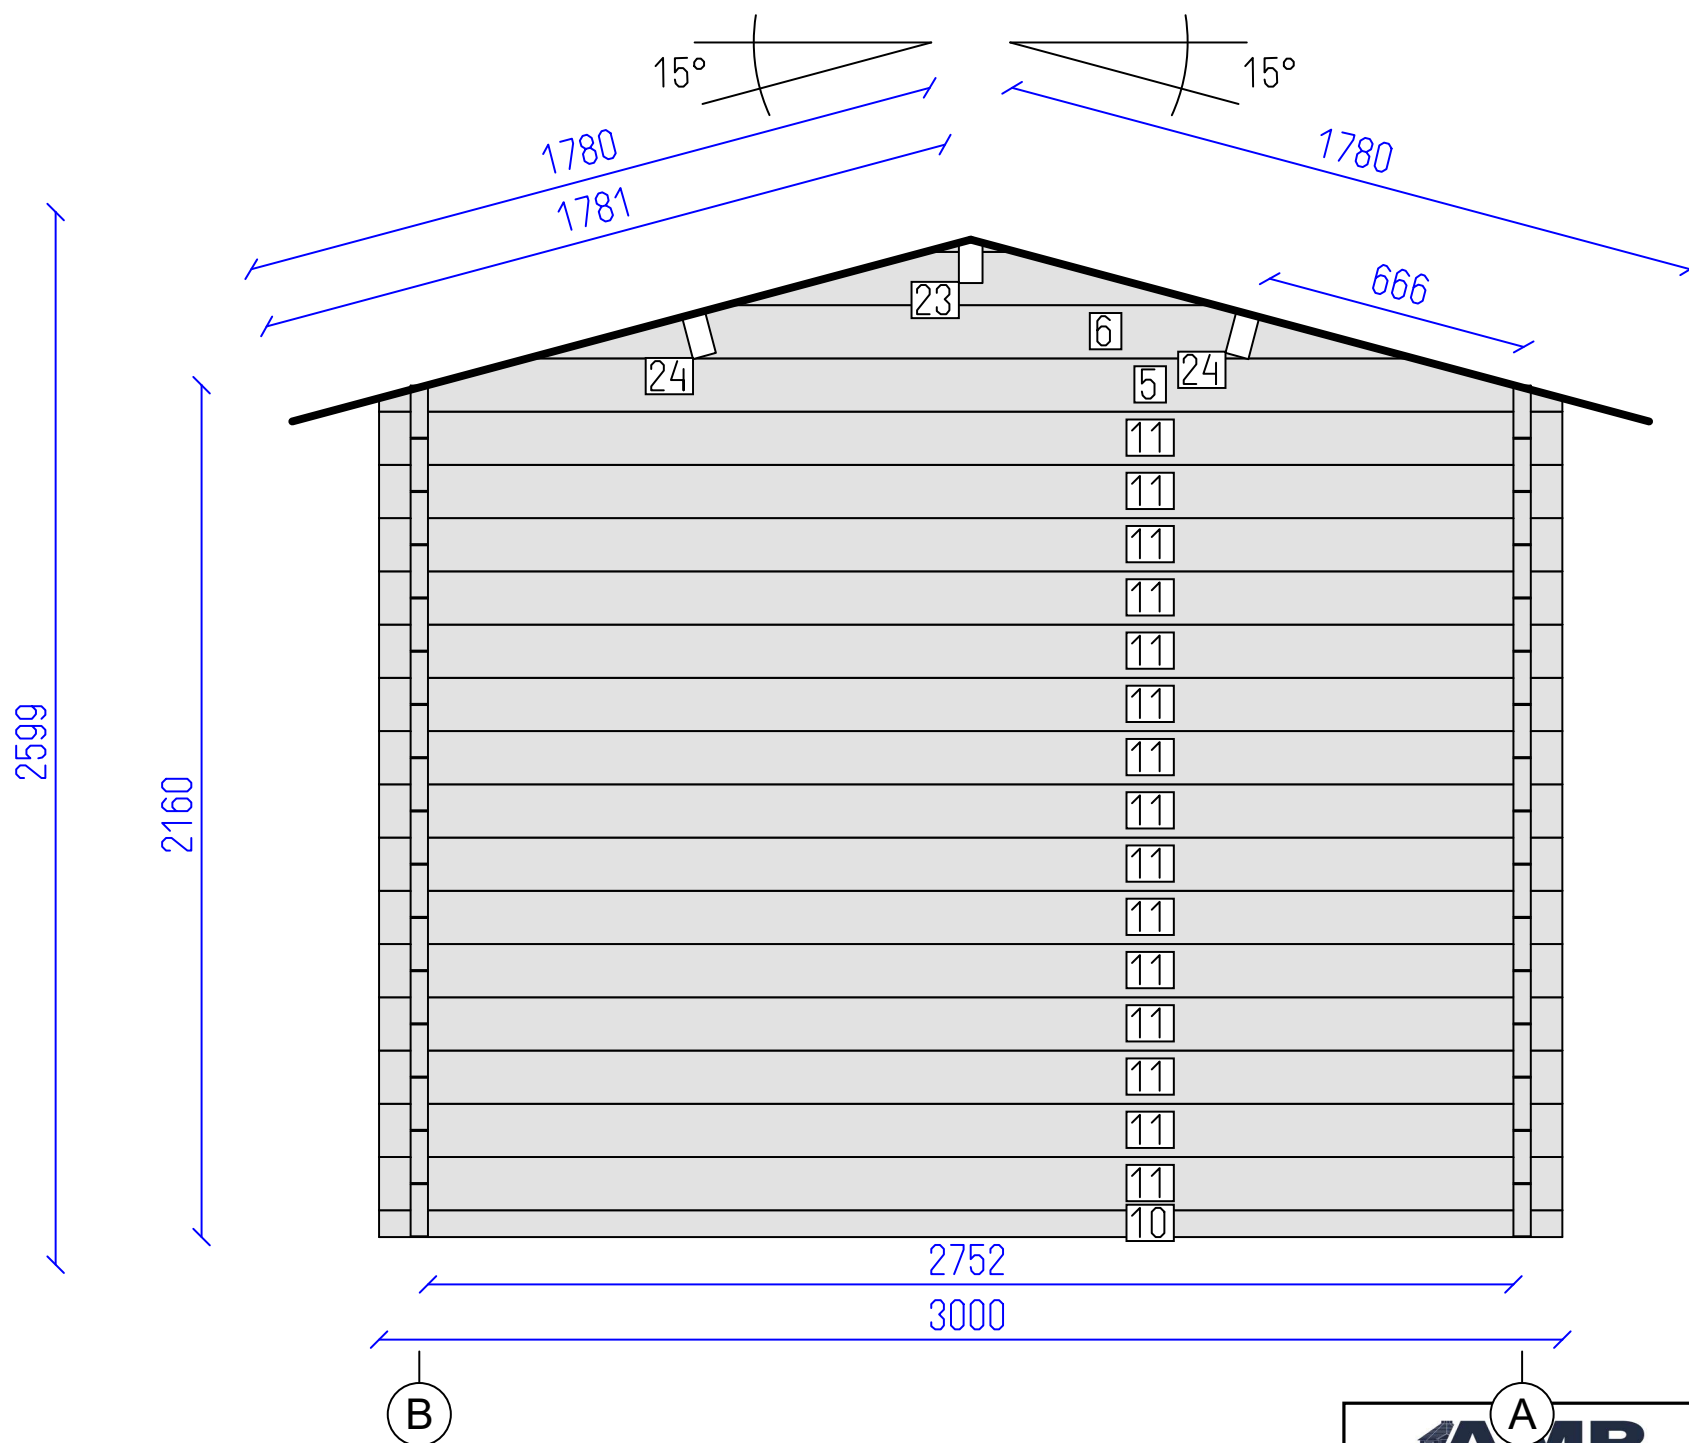

DETAILS

N	QTY
10	1
11	15
5	1
6	1
23	1
24	2

LIST OF ELEMENTS

- 10. Wall 68x44x3000
 - 11. Wall 135x44x3000
 - 5. Wall 135x44x3000
 - 6. Wall 135x44x2246
 - 23. Roof beam 140x70x3483
 - 24. Roof beam 140x70x3483
- Total 8.45 m²



Hunter 44 3x6

Wall 3

Tikr.

Dare
AND


5
SHEET

8
OF

AMR
LOG CABINS

N	QTY
7	6
12	9
13	9
14	9
15	1
16	1


7. Wall 135x44x5970
12. Wall 135x44x833
13. Wall 135x44x1463
14. Wall 135x44x834
15. Wall 135x44x3205
16. Wall 135x44x3205
Total 9.50 m²

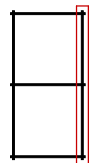

Wall B

Dare	
------	--

8

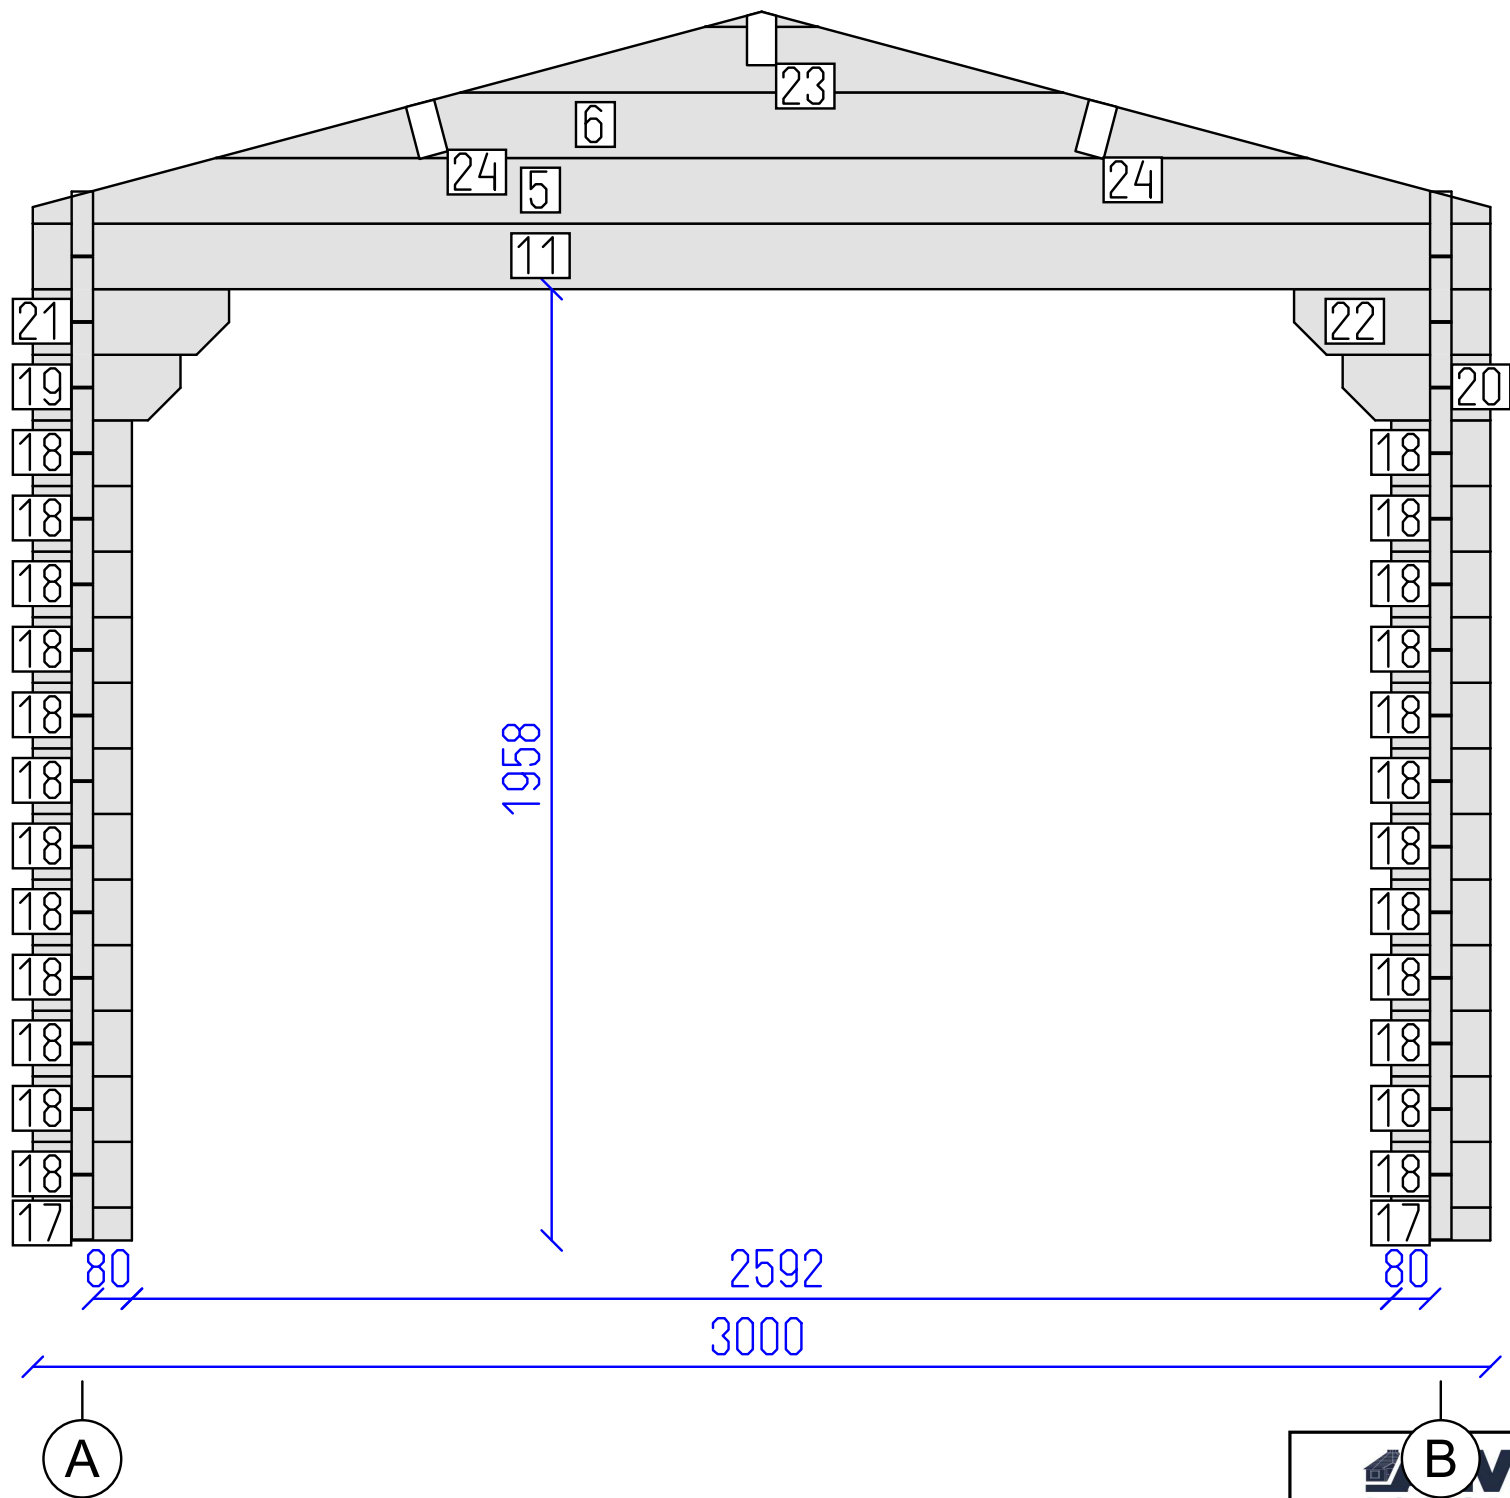


DETAILS

N	QTY
17	2
18	24
19	1
20	1
21	1
22	1
11	1
5	1
6	1
23	1
24	2

LIST OF ELEMENTS

- 17. Wall 68x44x204
- 18. Wall 135x44x204
- 19. Wall 135x44x304
- 20. Wall 135x44x304
- 21. Wall 135x44x404
- 22. Wall 135x44x404
- 11. Wall 135x44x3000
- 5. Wall 135x44x3000
- 6. Wall 135x44x2246
- 23. Roof beam 140x70x3483
- 24. Roof beam 140x70x3483
- Total 3.46 m²

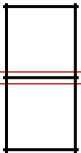

Hunter 44 3x6

Wall 2

Tikr.

Dare

AND

7

SHEET

8

OF



